



F.A.I. RTE.	SECTION	COUNTY	TOTAL SHEETS	SHEET NO.
74	•	TAZEWELL	1366	1237
STA.	TO STA.			
FED. ROAD DIST. NO.	ILLINOIS	FED. AID PROJECT		
• (90-11R-2, 90(13, 14, 14-1R-1				
CONTRACT NO. 68201				

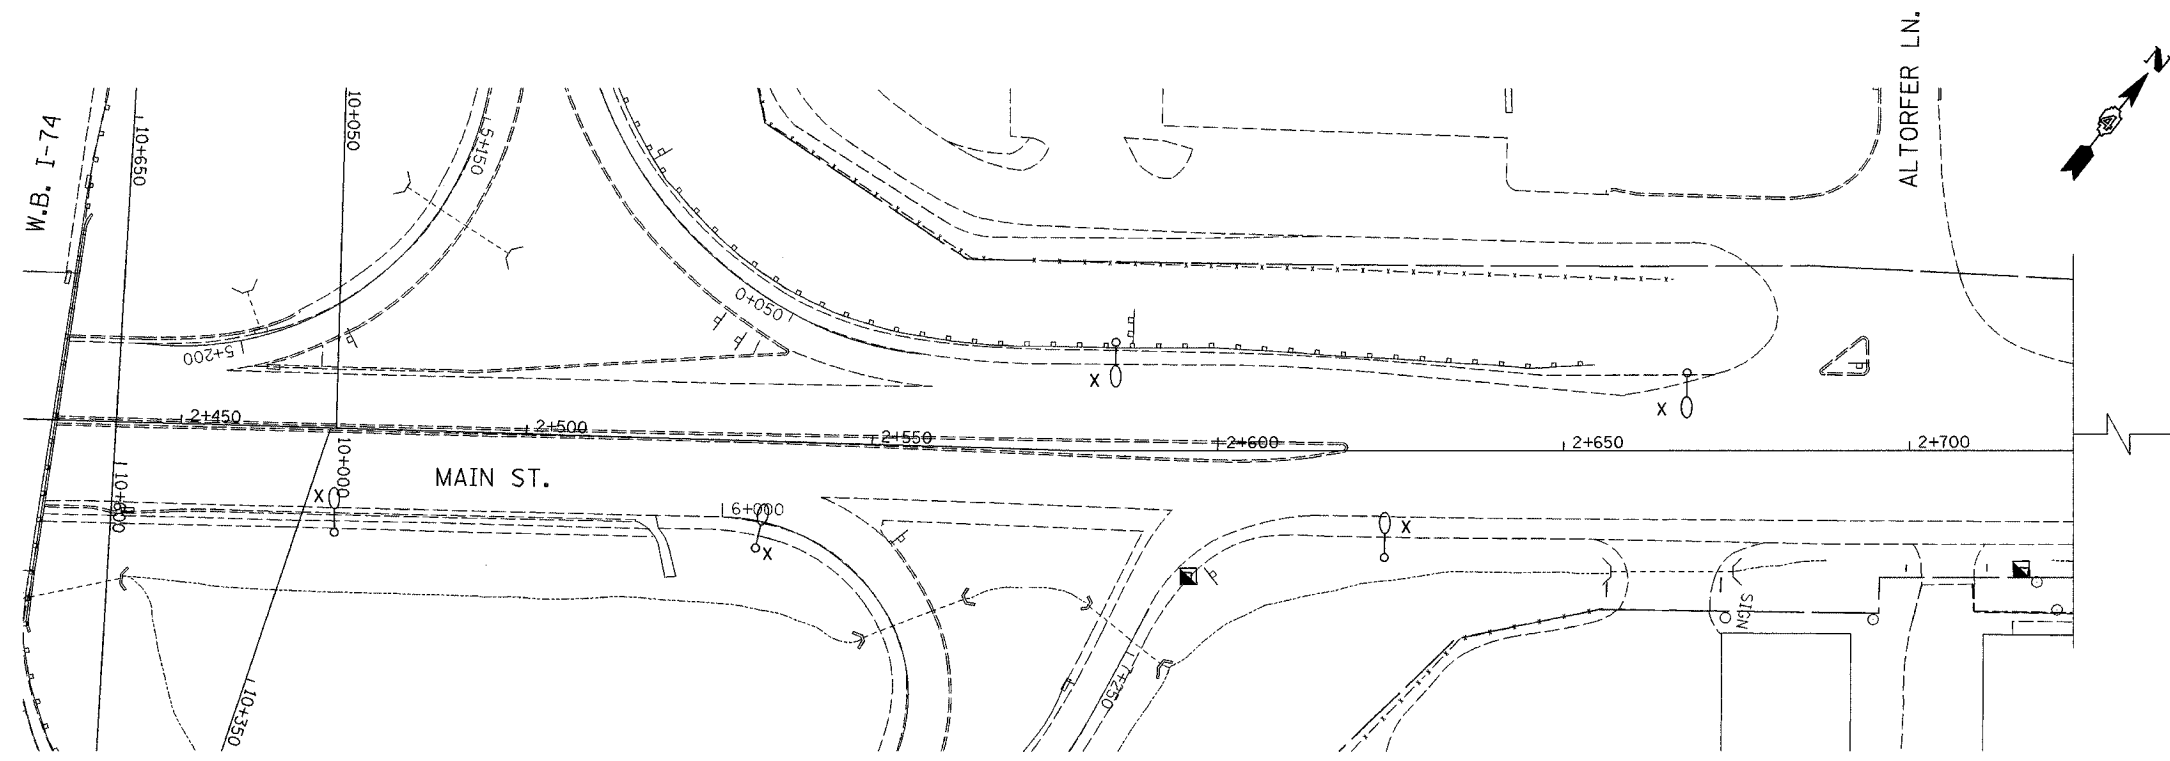

FOR FURTHER
MAIN ST. LIGHT REMOVAL
SEE BELOW

12/20/2004 1:31:27 PM
 D:\proj\1357\LIGHTING\4-Contract\111102-7amal\6.dgn

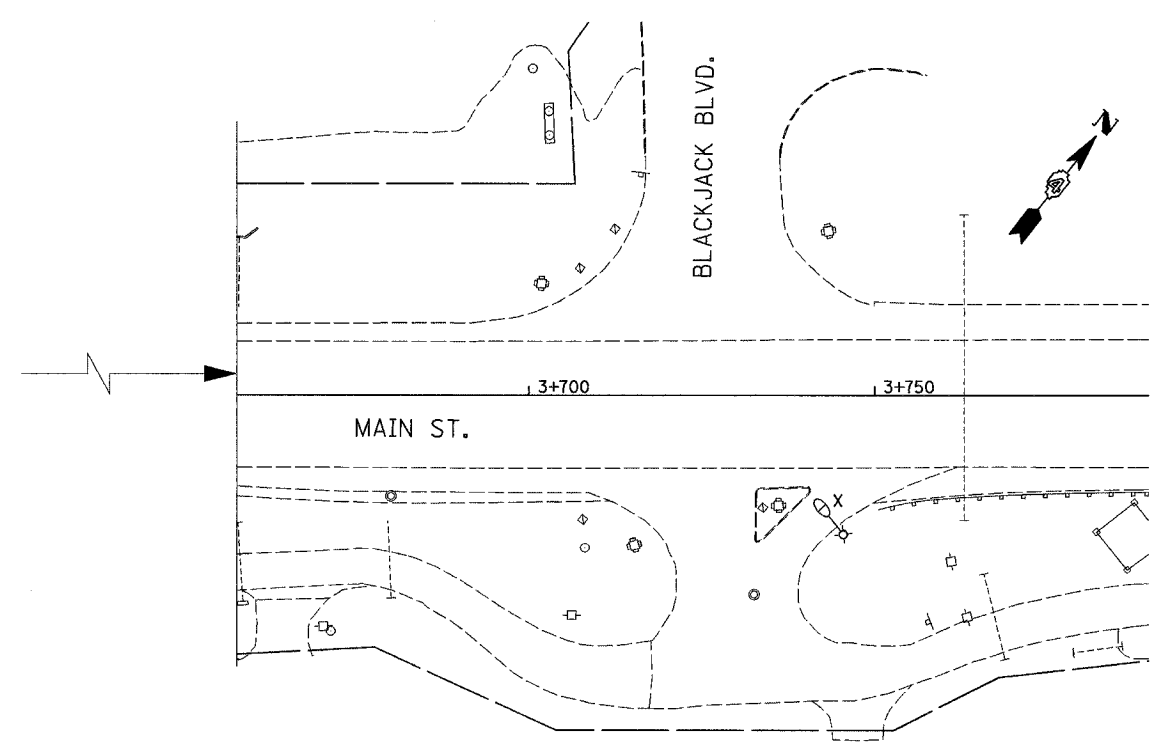

- ⊙ X EXISTING STREET LIGHTING UNIT, WOOD POLE, TO BE REMOVED.
- ⊙ X EXISTING STREET LIGHTING UNIT TO BE REMOVED.
- ⊙ R EXISTING STREET LIGHTING UNIT, TO BE RELOCATED.

STREET LIGHTING - BILL OF MATERIALS - THIS SHEET

PAY ITEM	UNIT	QUANTITY
REMOVAL OF EXISTING LIGHTING UNIT, SALVAGE	EACH	8
POLE FOUNDATION, REMOVED	EACH	7

LIGHTING SHEET 27 OF 41

REVISIONS	
NAME	DATE

ILLINOIS DEPARTMENT OF TRANSPORTATION

LIGHTING REMOVAL PLAN
N. MAIN ST. NORTH OF I-74

ab **alfred benesch & company**
CONSULTING ENGINEERS
205 NORTH MICHIGAN AVENUE, CHICAGO, ILLINOIS 60601

DATE: 12/20/04
DRAWN BY DJK
CHECKED BY MKR