

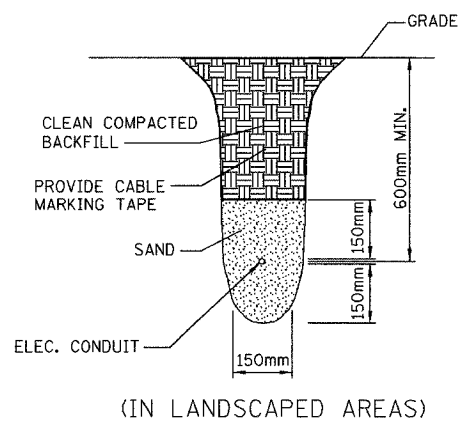


F.A.I. RTE.	SECTION	COUNTY	TOTAL SHEETS	SHEET NO.
74		TAZEWELL	1366	1239
STA.		TO STA.		
FED. ROAD DIST. NO.		ILLINOIS	FED. AID PROJECT	
		• (90-11R-2)90(13, 14, 14-1R-1		
CONTRACT NO. 68201				

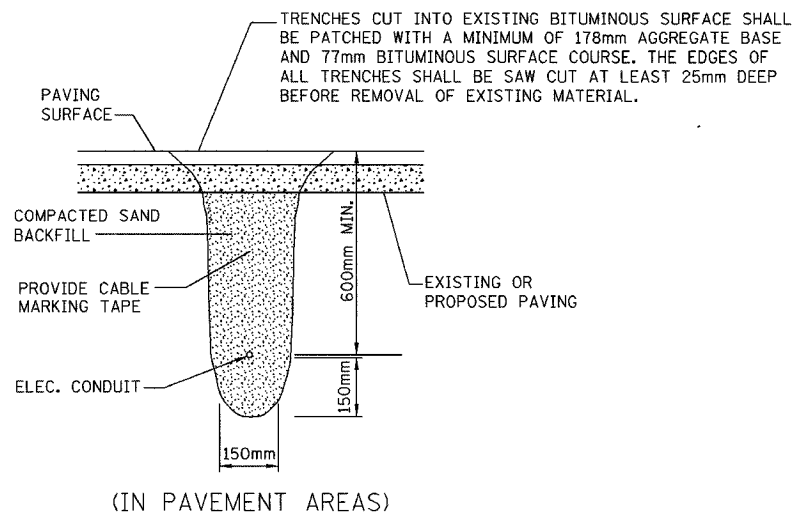

TRENCH DETAILS
NO SCALE

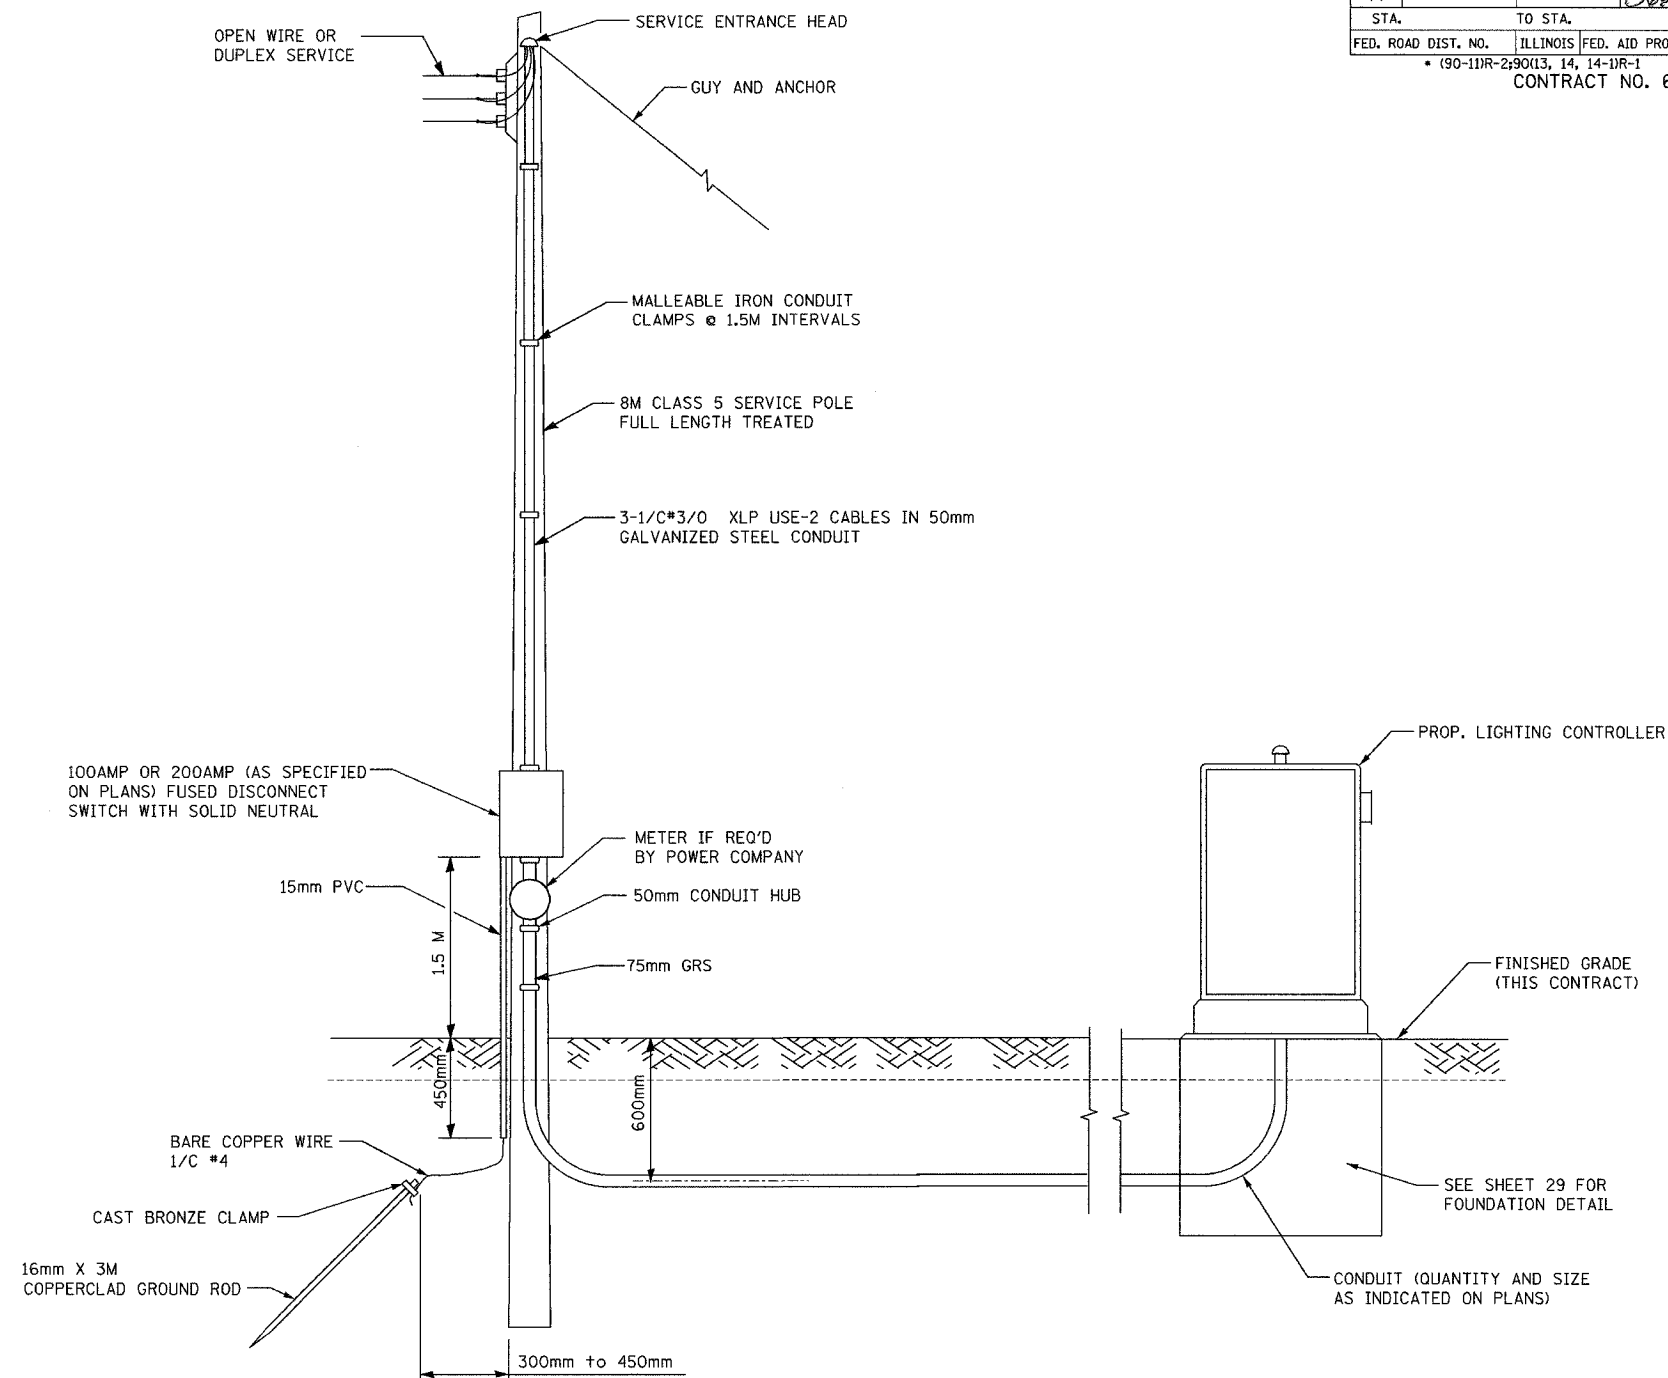

ELECTRIC SERVICE INSTALLATION
N.T.S.

LIGHTING SHEET 28 OF 41

REVISIONS		ILLINOIS DEPARTMENT OF TRANSPORTATION ELECTRIC SERVICE INSTALLATION AND TRENCH DETAIL DRAWN BY JWW CHECKED BY MKR
NAME	DATE	

ab **alfred benesch & company**
CONSULTING ENGINEERS
205 NORTH MICHIGAN AVENUE, CHICAGO, ILLINOIS 60601

DATE: 12/20/04

12/20/2004 12:43:34 PM m:\p01557\3\1\100-74-ser\es.dgn