

F.A.I. RTE.	SECTION	COUNTY	TOTAL SHEETS	SHEET NO.
74	*	TAZEWELL	1366	1274
STA. 153+000.000 TO STA. 153+300.000		FED. ROAD DIST. NO. ILLINOIS FED. AID PROJECT		
		* 190-111R-2;90(13,14,14-1)R-1 CONTRACT NO. 68201		

NOTES
 1. REMOVAL OF EXISTING BRIDGE MOUNTED VERTICAL CLEARANCE SIGN PANELS IS INCLUDED IN THE COST OF "REMOVAL OF EXISTING STRUCTURES".

STA. 153+018 I-74 WB
 W4-3R (1200x1200)
 1.44m² SIGN PANEL-TYPE 2
 1 WOOD POST (5.6m)
 4.6m OFFSET

14 FT Ø IN REMOVE OVERHEAD SIGN STRUCTURE - BRIDGE MOUNTED SEE NOTE 1.

5-22 Riverboat Casino
 STA. 10+335 RAMP J-3
 INSTALL GROUND MOUNTED SIGN PANEL, SUPPORTS, AND FOUNDATIONS
 PANEL SIZE (2900x1524)
 4.0m OFFSET

5-23 Pekin Metamora
 STA. 10+295 RT RAMP J-3
 INSTALL GROUND MOUNTED SIGN PANEL AND 3 WOOD POSTS (5.3m, 5.5m & 5.5m)
 PANEL SIZE (2400x914)
 5.0m OFFSET

5-24 Illinois Central College
 STA. 10+273 LT RAMP J-3
 INSTALL GROUND MOUNTED SIGN PANEL, SUPPORTS, AND FOUNDATIONS
 PANEL SIZE (2850x1372)
 5.5m OFFSET

5-28 EXIT 95
 STA. 153+240 I-74 WB
 INSTALL GROUND MOUNTED SIGN PANEL AND 2 WOOD POSTS (5.3m)
 PANEL SIZE (1800x1524)
 4.3m OFFSET


SPEED ZONE AHEAD 40
 REMOVE 2 SIGN PANELS - TYPE B ASSEMBLY

AVM SNOBHM ONLY ONLY
 STA. 10+320 RT RAMP J-3
 R5-10 (900x600)
 0.54m² SIGN PANEL-TYPE 1
 R3-5(MOD-1) (900x750)
 0.68m² SIGN PANEL-TYPE 1
 (SEE DETAIL A)
 1 WOOD POST (4.2m)
 5.0m OFFSET

AVM SNOBHM ONLY ONLY
 STA. 10+330 LT RAMP J-3
 R5-10 (900x600)
 0.54m² SIGN PANEL-TYPE 1
 R3-5(MOD-1) (900x750)
 0.68m² SIGN PANEL-TYPE 1
 (SEE DETAIL A)
 1 WOOD POST (4.2m)
 3.6m OFFSET

MATCH LINE STA. 153+000 (W.B. I-74)
 (SEE SHEET 2 OF 21)

MATCH LINE STA. 153+300 (W.B. I-74)
 (SEE SHEET 4 OF 21)

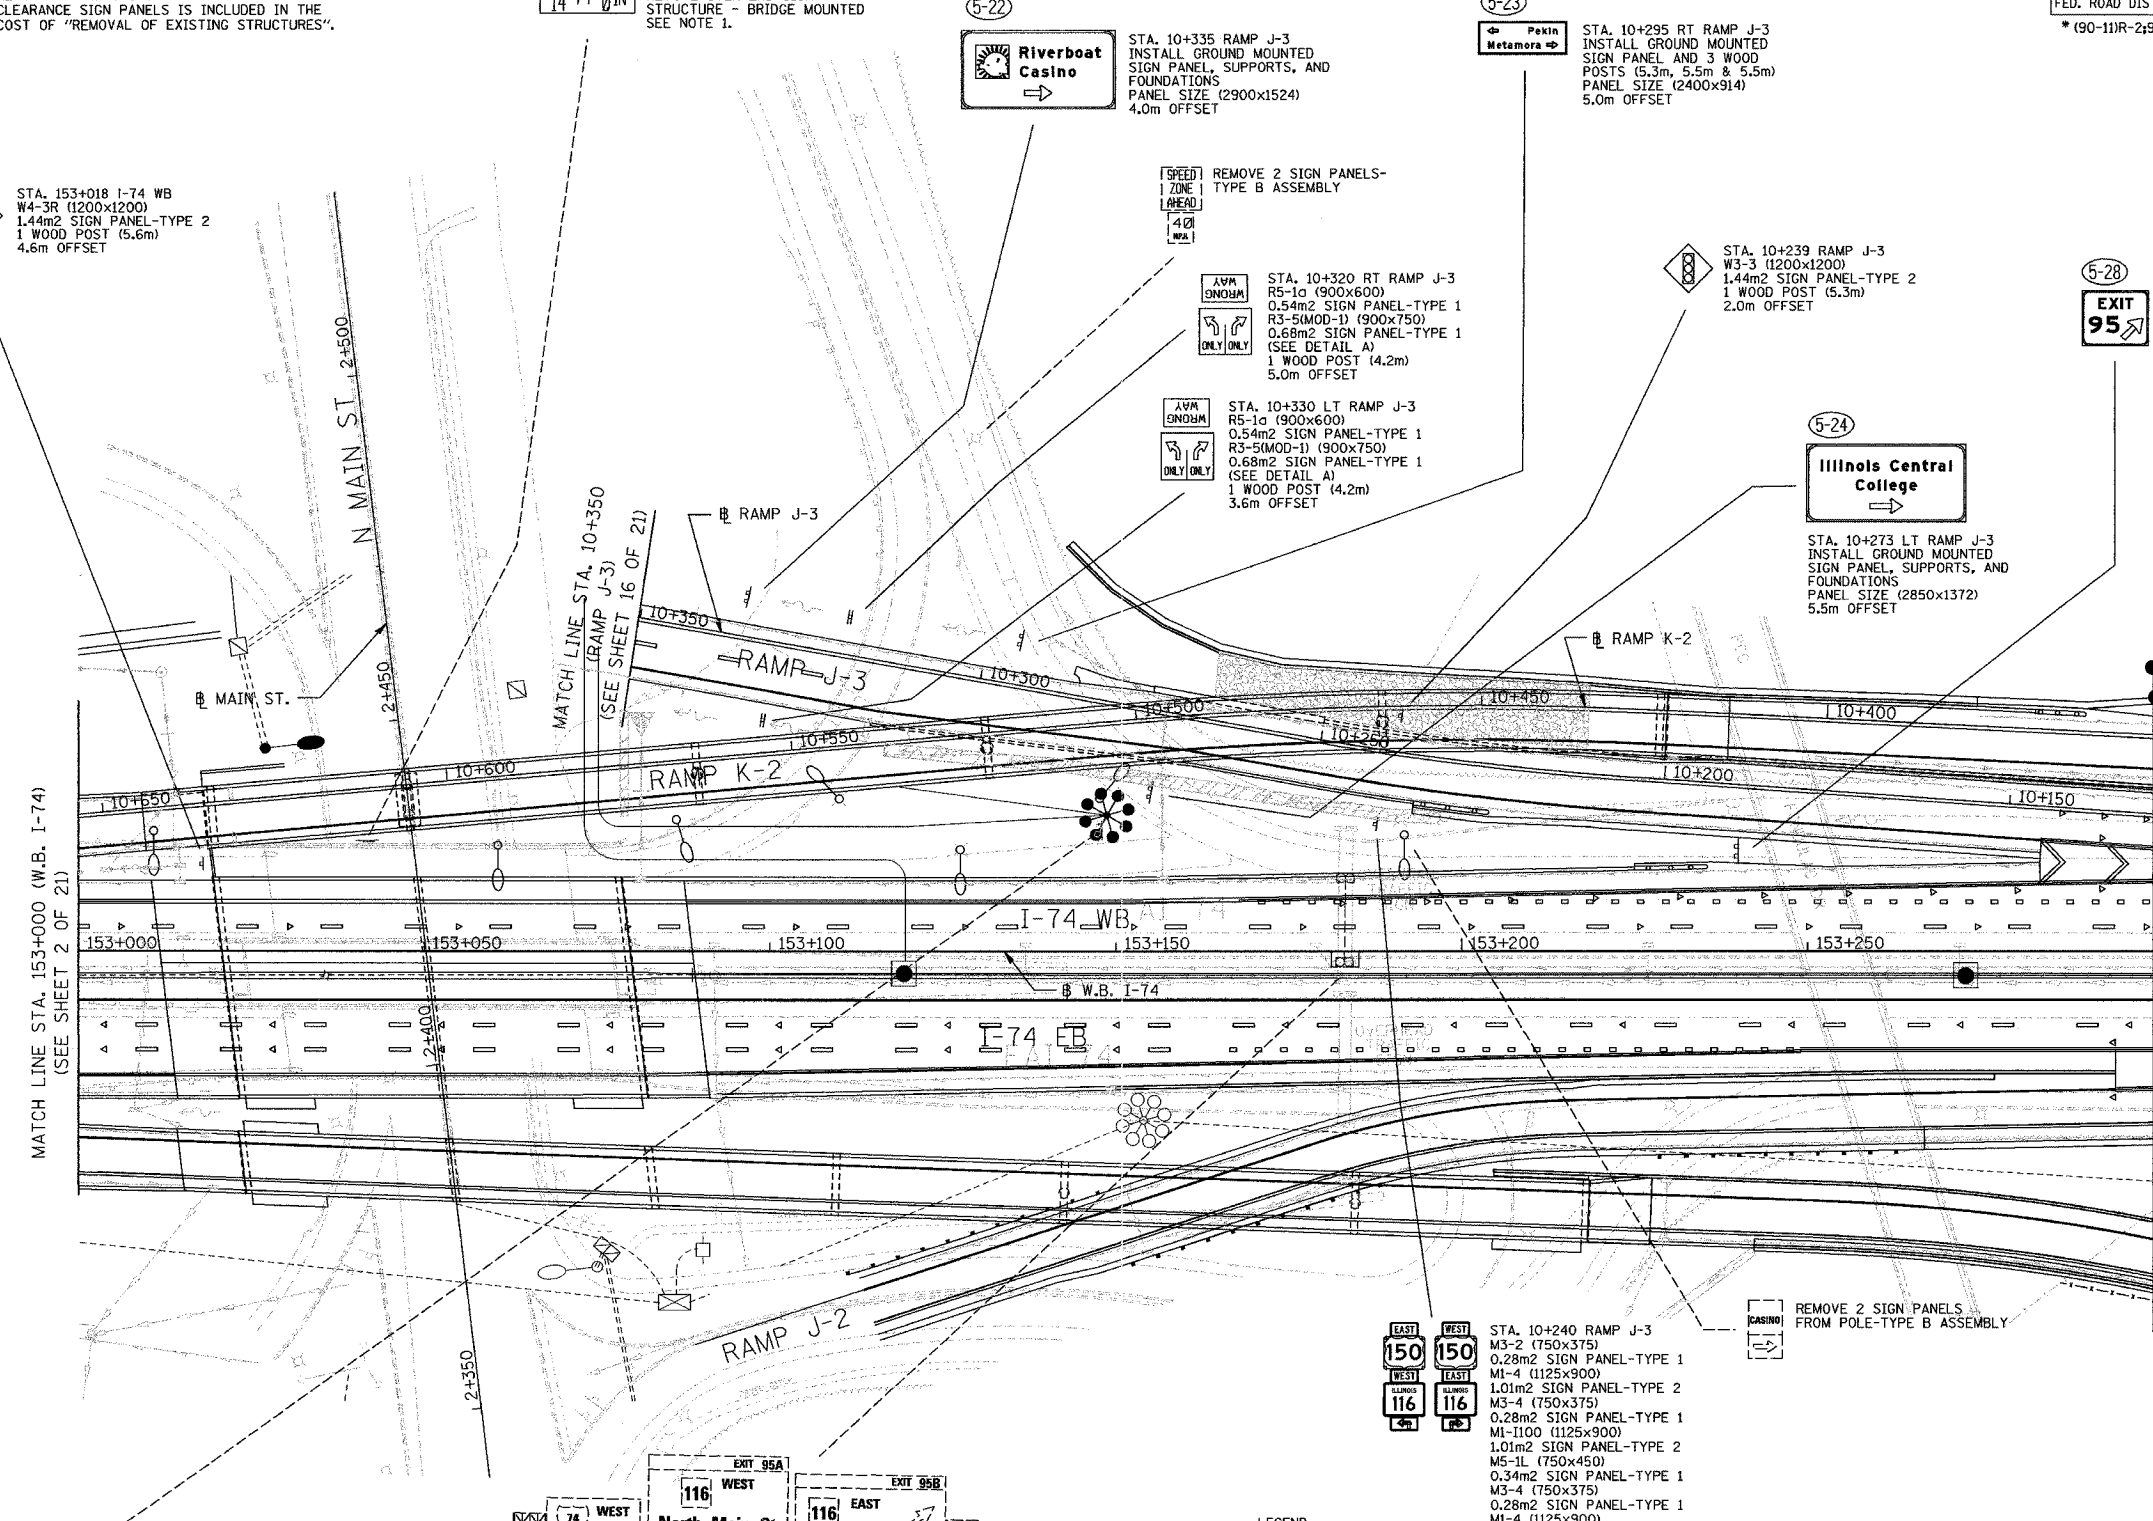

EXIT 95B
 REMOVE GROUND MOUNTED SIGN PANEL, SUPPORTS, AND FOUNDATIONS



REMOVE 5 SIGN PANELS AND OVERHEAD SPAN TRUSS

REMOVE SIGN PANEL FROM SPAN TRUSS SUPPORT-TYPE B ASSEMBLY




STA. 10+240 RAMP J-3
 M3-2 (750x375)
 0.28m² SIGN PANEL-TYPE 1
 M1-4 (1125x900)
 1.01m² SIGN PANEL-TYPE 2
 M3-4 (750x375)
 0.28m² SIGN PANEL-TYPE 1
 M1-100 (1125x900)
 1.01m² SIGN PANEL-TYPE 2
 M5-1L (750x450)
 0.34m² SIGN PANEL-TYPE 1
 M3-4 (750x375)
 0.28m² SIGN PANEL-TYPE 1
 M1-4 (1125x900)
 1.01m² SIGN PANEL-TYPE 2
 M3-2 (750x375)
 0.28m² SIGN PANEL-TYPE 1
 M1-100 (1125x900)
 1.01m² SIGN PANEL-TYPE 2
 M5-1R (750x450)
 0.34m² SIGN PANEL-TYPE 1
 2 WOOD POSTS (7.0m)
 5.0m OFFSET

CASINO REMOVE 2 SIGN PANELS FROM POLE-TYPE B ASSEMBLY

- LEGEND**
- (A) CITY OWNED SIGNS TO BE RETAINED
 - (B) CITY OWNED SIGNS TO BE REMOVED
 - (C) CITY OWNED SIGNS TO BE RELOCATED
 - * BY OTHERS
 - (3-28) NON-STANDARD SIGN NUMBER

REVISIONS	
NAME	DATE

SIGNING SHEET 23 OF 74
 ILLINOIS DEPARTMENT OF TRANSPORTATION
 SIGNING PLAN
 F.A.I. ROUTE 74
 STA. 153+000 TO STA. 153+300
 (SHEET 3 OF 21)
 SCALE 1:500
 DATE 12/21/2004
 DRAWN BY MEG
 CHECKED BY BCG

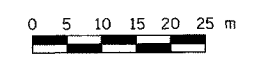

\\hrcad1\190222\plan\metamora\contract\153+105_74.dgn
 12/27/2004

