


F.A.I. RTE.	SECTION	COUNTY	TOTAL SHEETS	SHEET NO.
74	*	TAZEWELL	1366	1275
STA. 153+300.000		TO STA. 153+600.000		
FED. ROAD DIST. NO.		ILLINOIS FED. AID PROJECT		
* (90-11)R-2;90(13,14,14-1)R-1		CONTRACT NO. 68201		

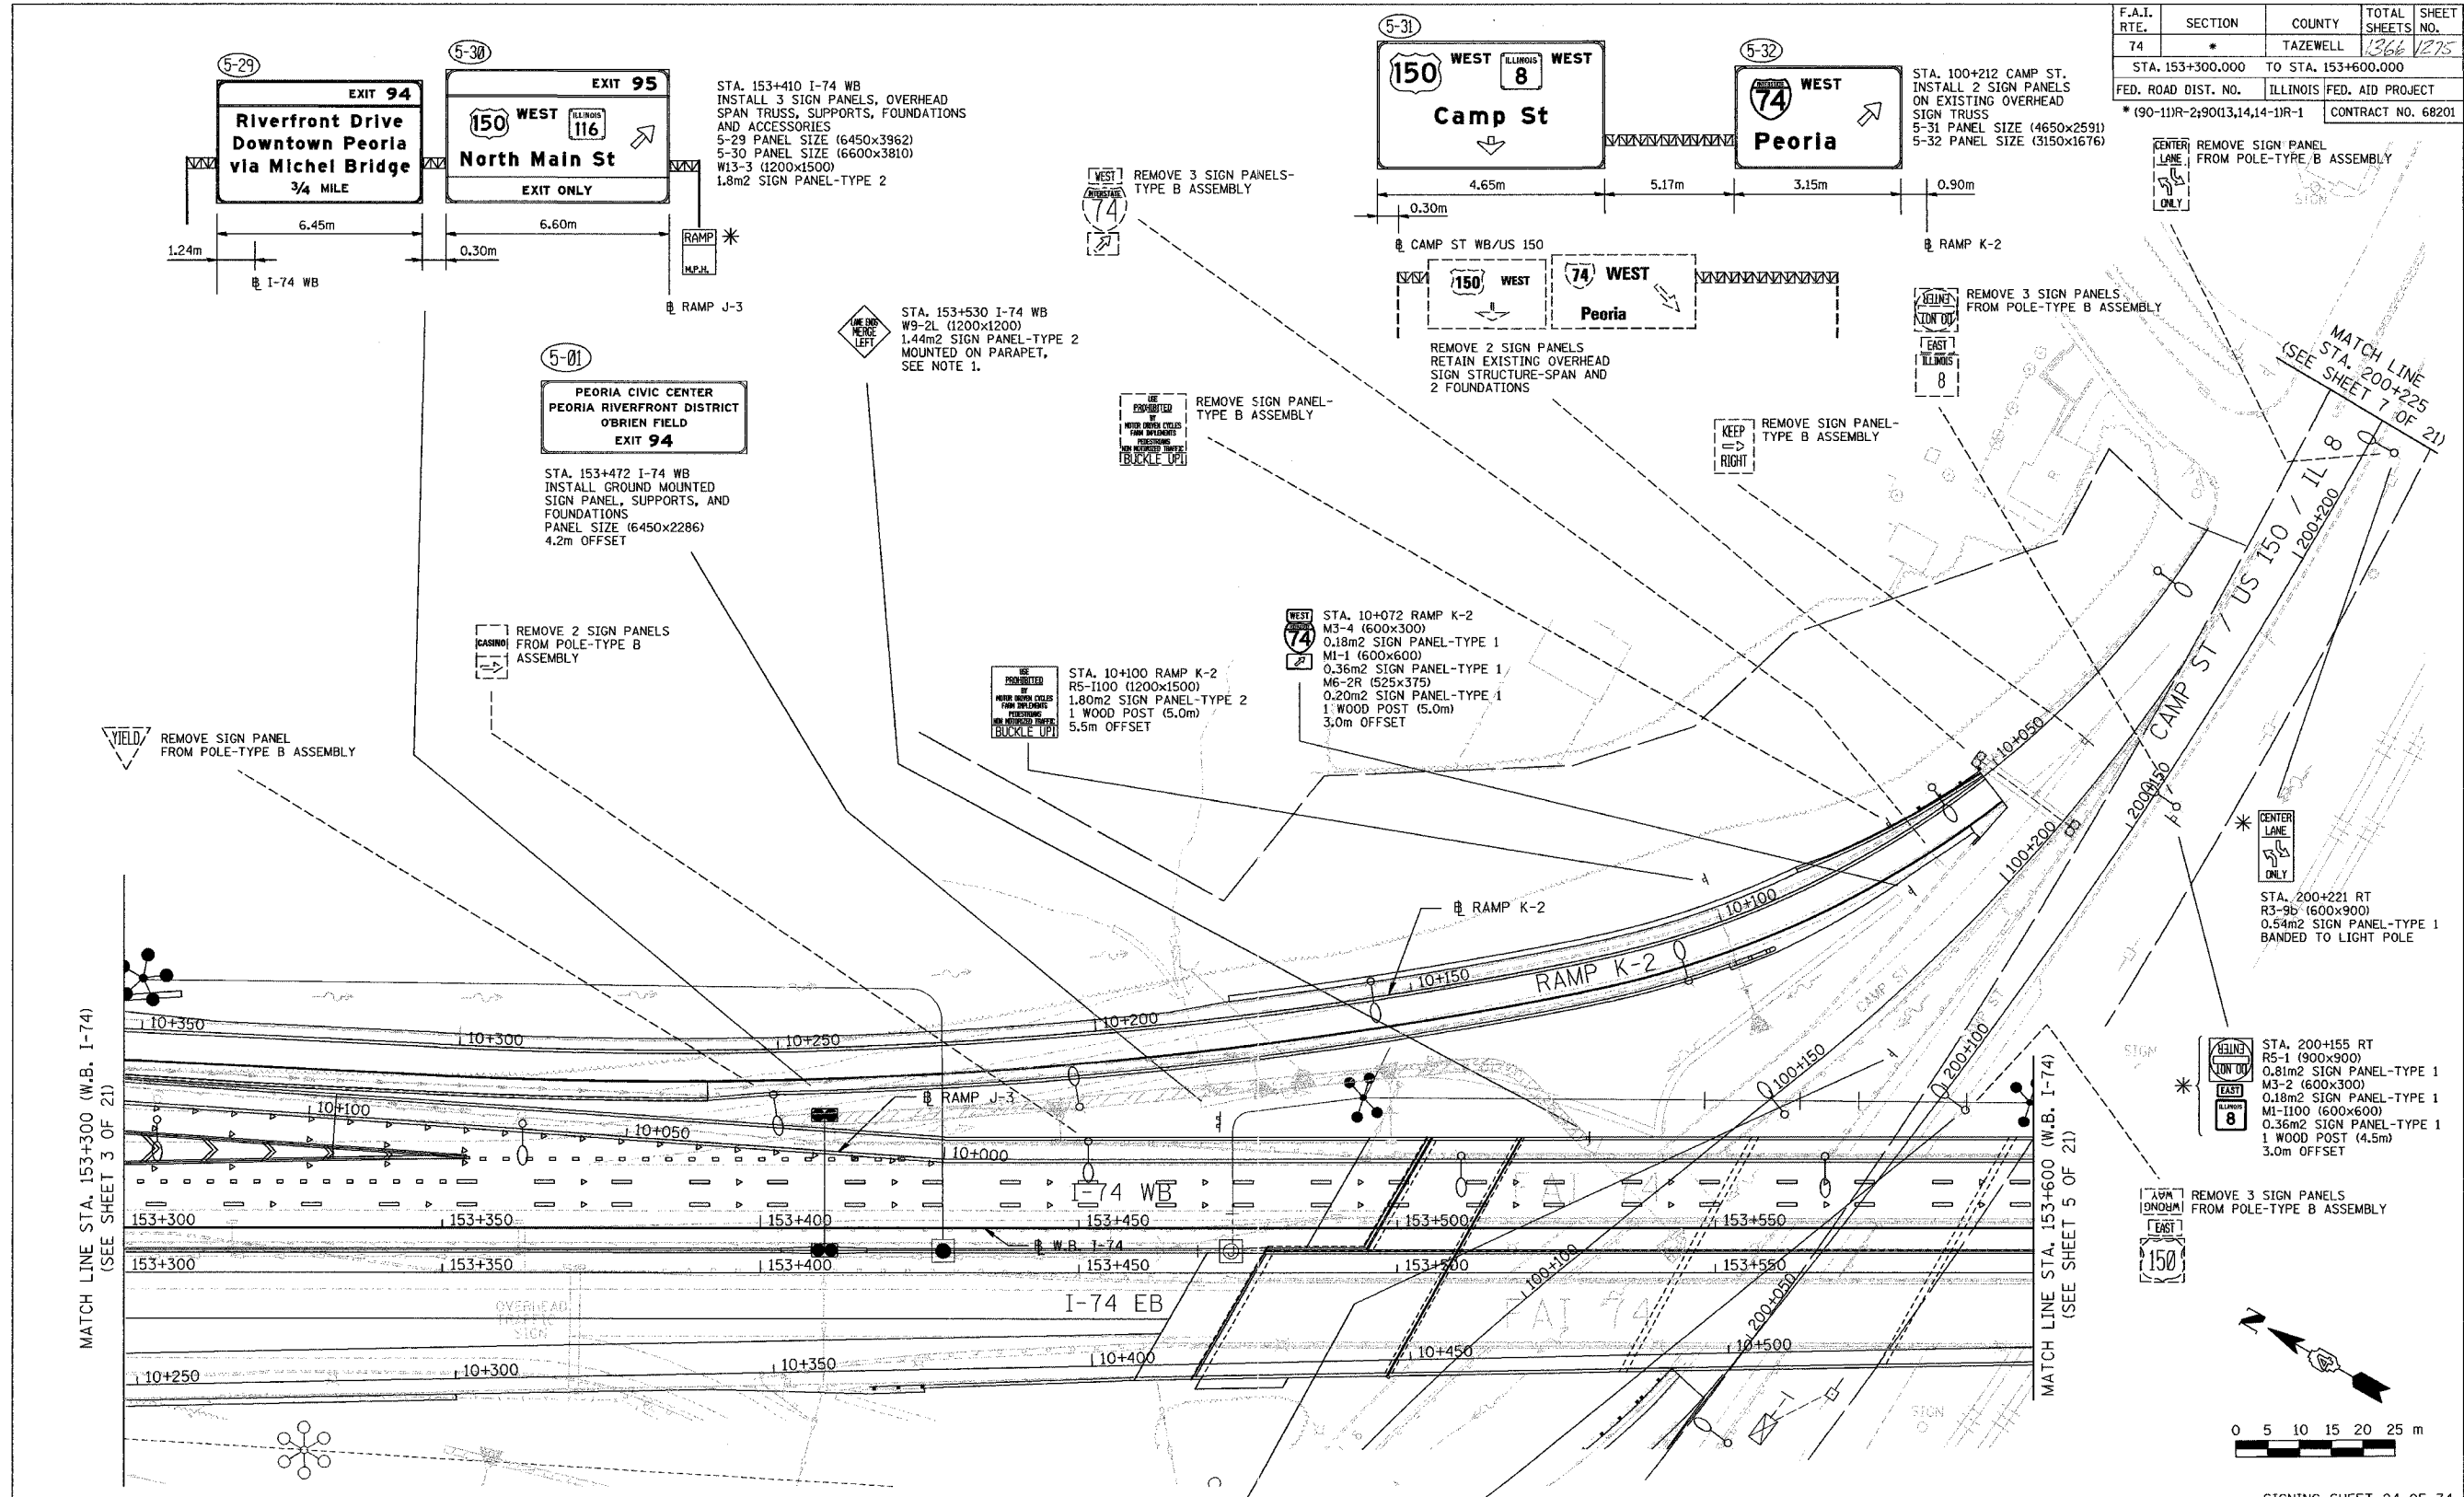

MATCH LINE STA. 153+300 (W.B. I-74)
(SEE SHEET 3 OF 21)

MATCH LINE STA. 153+600 (W.B. I-74)
(SEE SHEET 5 OF 21)

MATCH LINE STA. 200+225 (SEE SHEET 7 OF 21)

NOTES

- REFER TO STANDARD DETAIL 733002-174 AND SPECIAL PROVISION "SIGN SUPPORT, PARAPET MOUNTED, TYPE 1".

- LEGEND**
- (A) CITY OWNED SIGNS TO BE RETAINED
 - (B) CITY OWNED SIGNS TO BE REMOVED
 - (C) CITY OWNED SIGNS TO BE RELOCATED
 - * BY OTHERS
 - (3-98) NON-STANDARD SIGN NUMBER

* STA. 200+100 LT
R5-1a (900x600)
0.54m² SIGN PANEL-TYPE 1
1 METAL POST-TYPE B (4.4m)
3.0m OFFSET

* STA. 200+100 RT
R5-1a (900x600)
0.54m² SIGN PANEL-TYPE 1
M3-2 (600x300)
0.18m² SIGN PANEL-TYPE 1
M1-4 (600x600)
0.36m² SIGN PANEL-TYPE 1
BANDED TO LIGHT POLE

REVISIONS	
NAME	DATE

ILLINOIS DEPARTMENT OF TRANSPORTATION

SIGNING PLAN
F.A.I. ROUTE 74
STA. 153+300 TO STA. 153+600
(SHEET 4 OF 21)

SCALE 1:500
DATE 12/21/2004

DRAWN BY MEG
CHECKED BY BCG

\\srm\cadd\10222\plan\mhw\contract\119\153_74.dgn
12/27/04

