


F.A.I. RTE.	SECTION	COUNTY	TOTAL SHEETS	SHEET NO.
74	*	TAZEWELL	1366	1279
STA.	TO STA.		FED. AID PROJECT	
FED. ROAD DIST. NO.	ILLINOIS	CONTRACT NO. 68201		

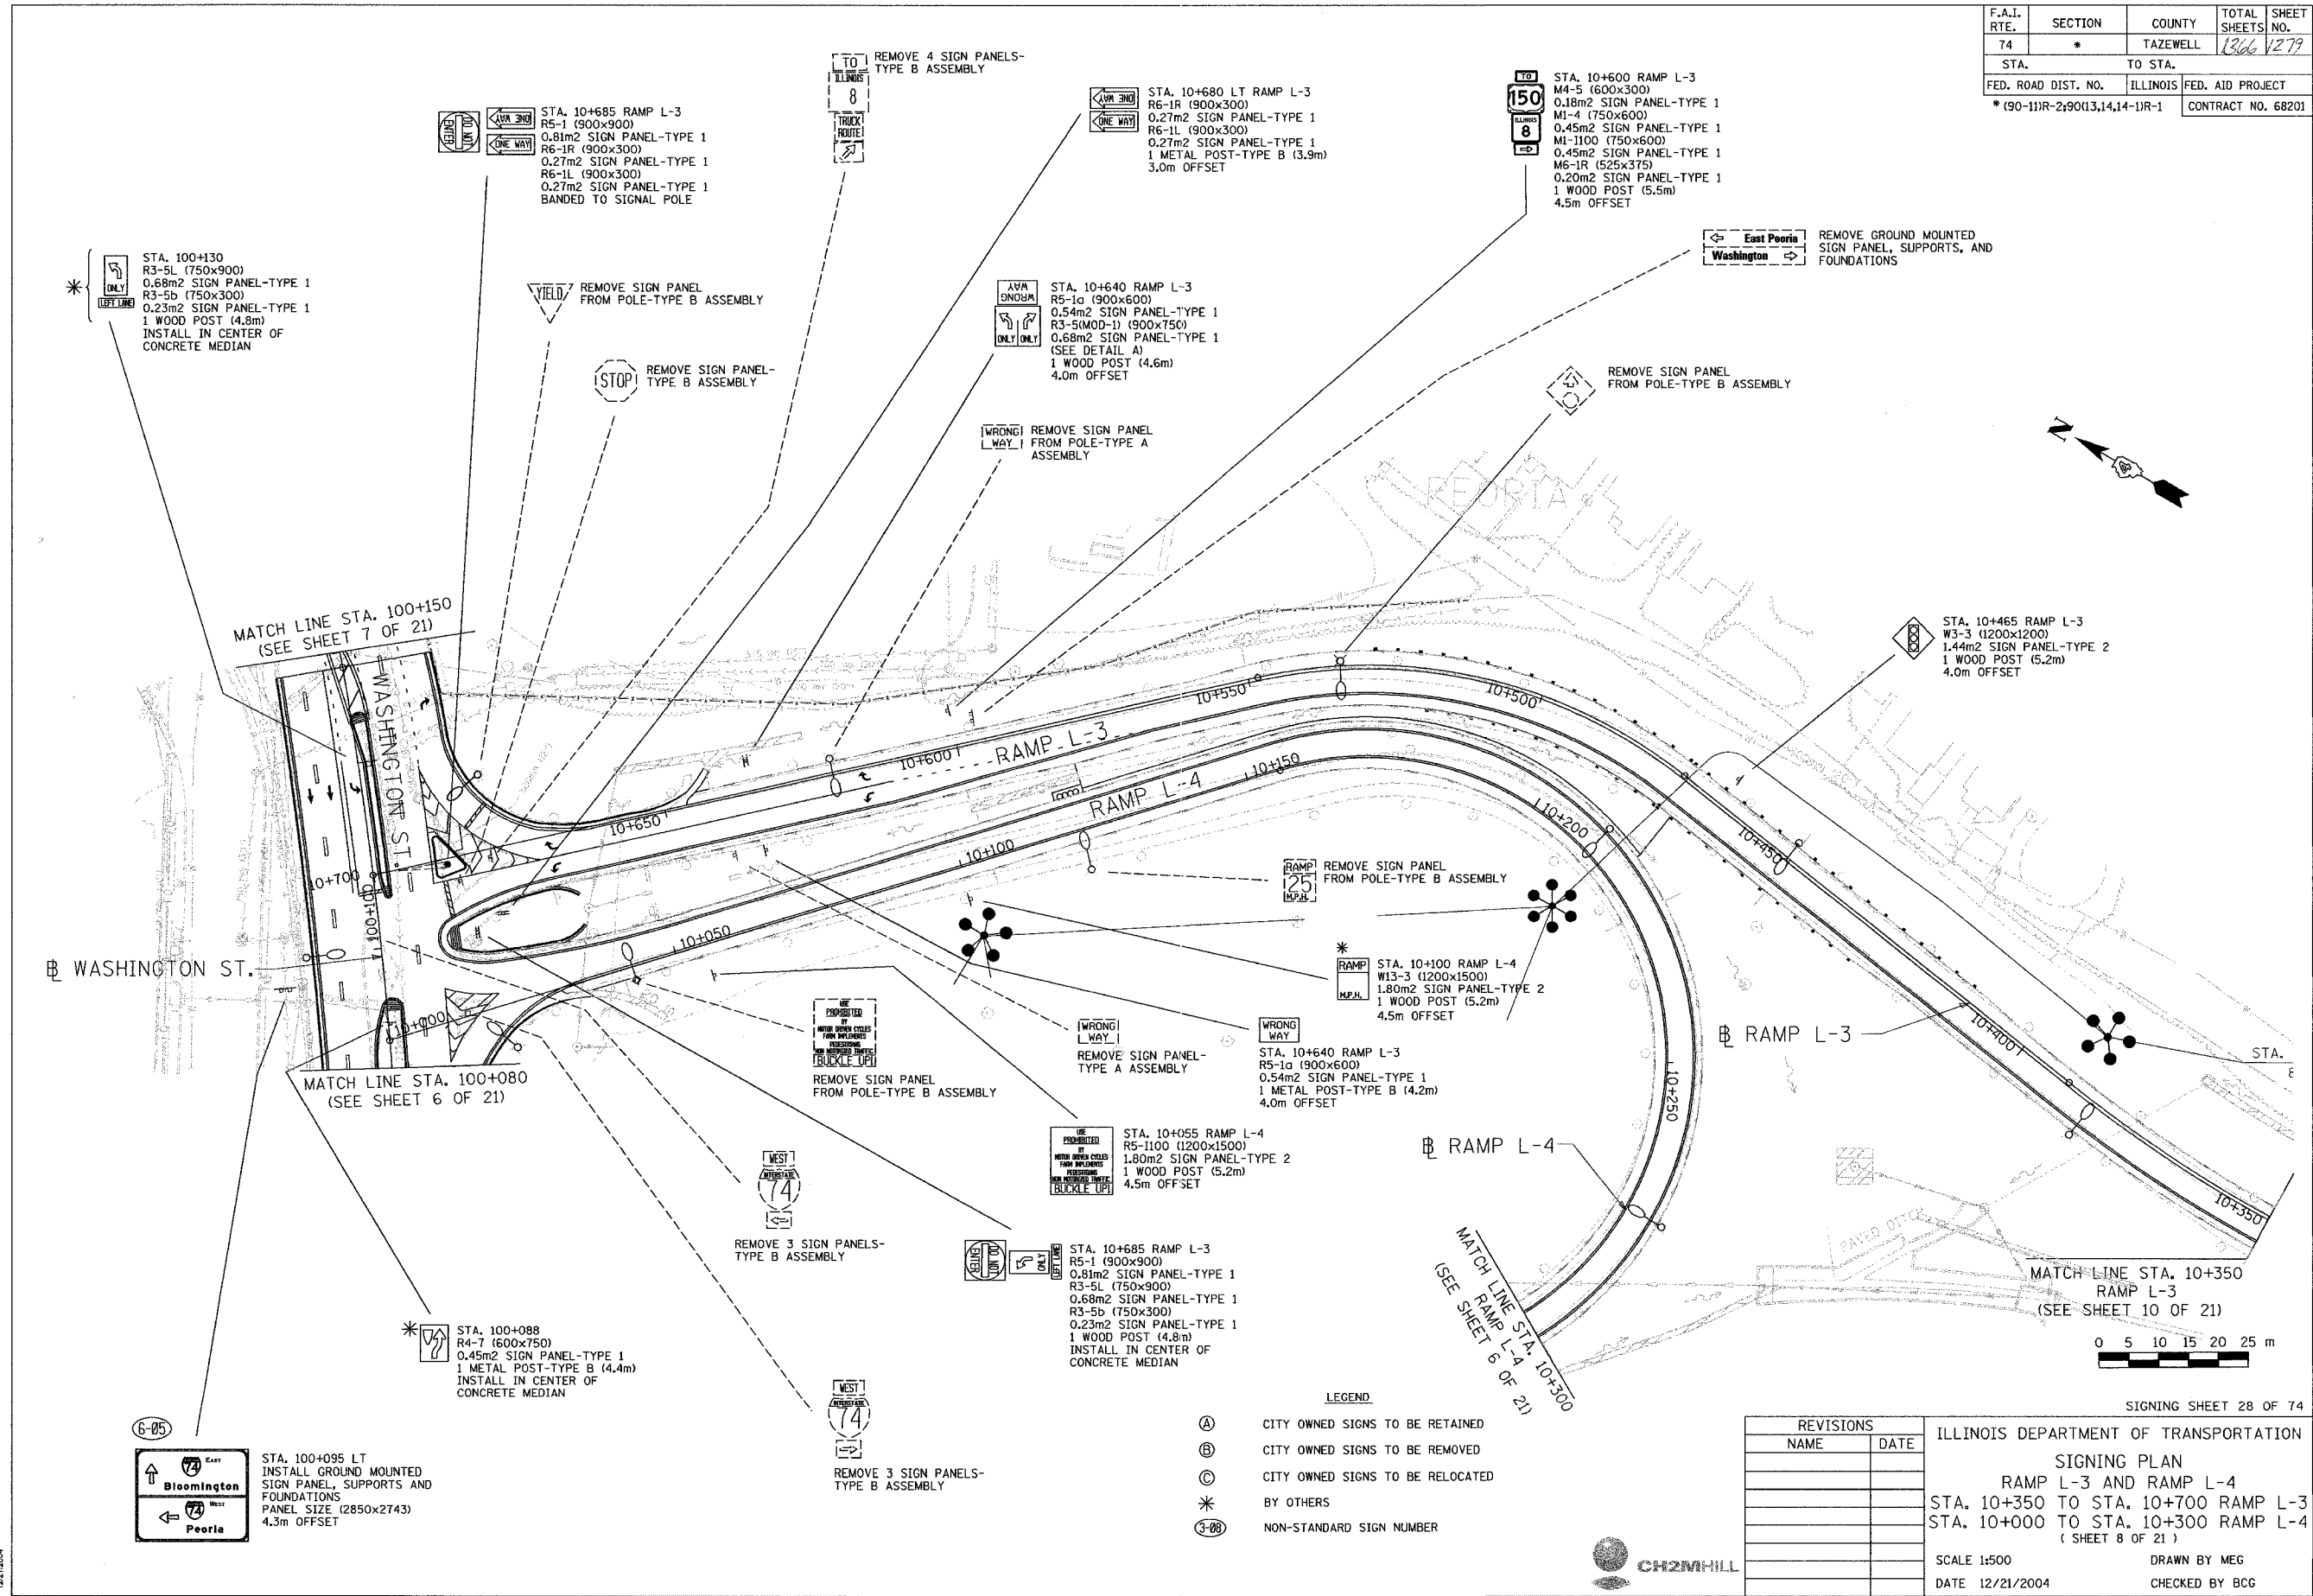

SIGNING SHEET 28 OF 74

REVISIONS	
NAME	DATE

ILLINOIS DEPARTMENT OF TRANSPORTATION
SIGNING PLAN
 RAMP L-3 AND RAMP L-4
 STA. 10+350 TO STA. 10+700 RAMP L-3
 STA. 10+000 TO STA. 10+300 RAMP L-4
 (SHEET 8 OF 21)

SCALE 1:500
 DATE 12/21/2004

DRAWN BY MEG
 CHECKED BY BCG

www.ch2mhill.com
 12/21/2004