


F.A.I. RTE.	SECTION	COUNTY	TOTAL SHEETS	SHEET NO.
74	*	TAZEWELL	1366	1290
STA.	TO STA.			
FED. ROAD DIST. NO.	ILLINOIS	FED. AID PROJECT		
* 190-111R-2;9013,14,14-11R-1		CONTRACT NO. 68201		

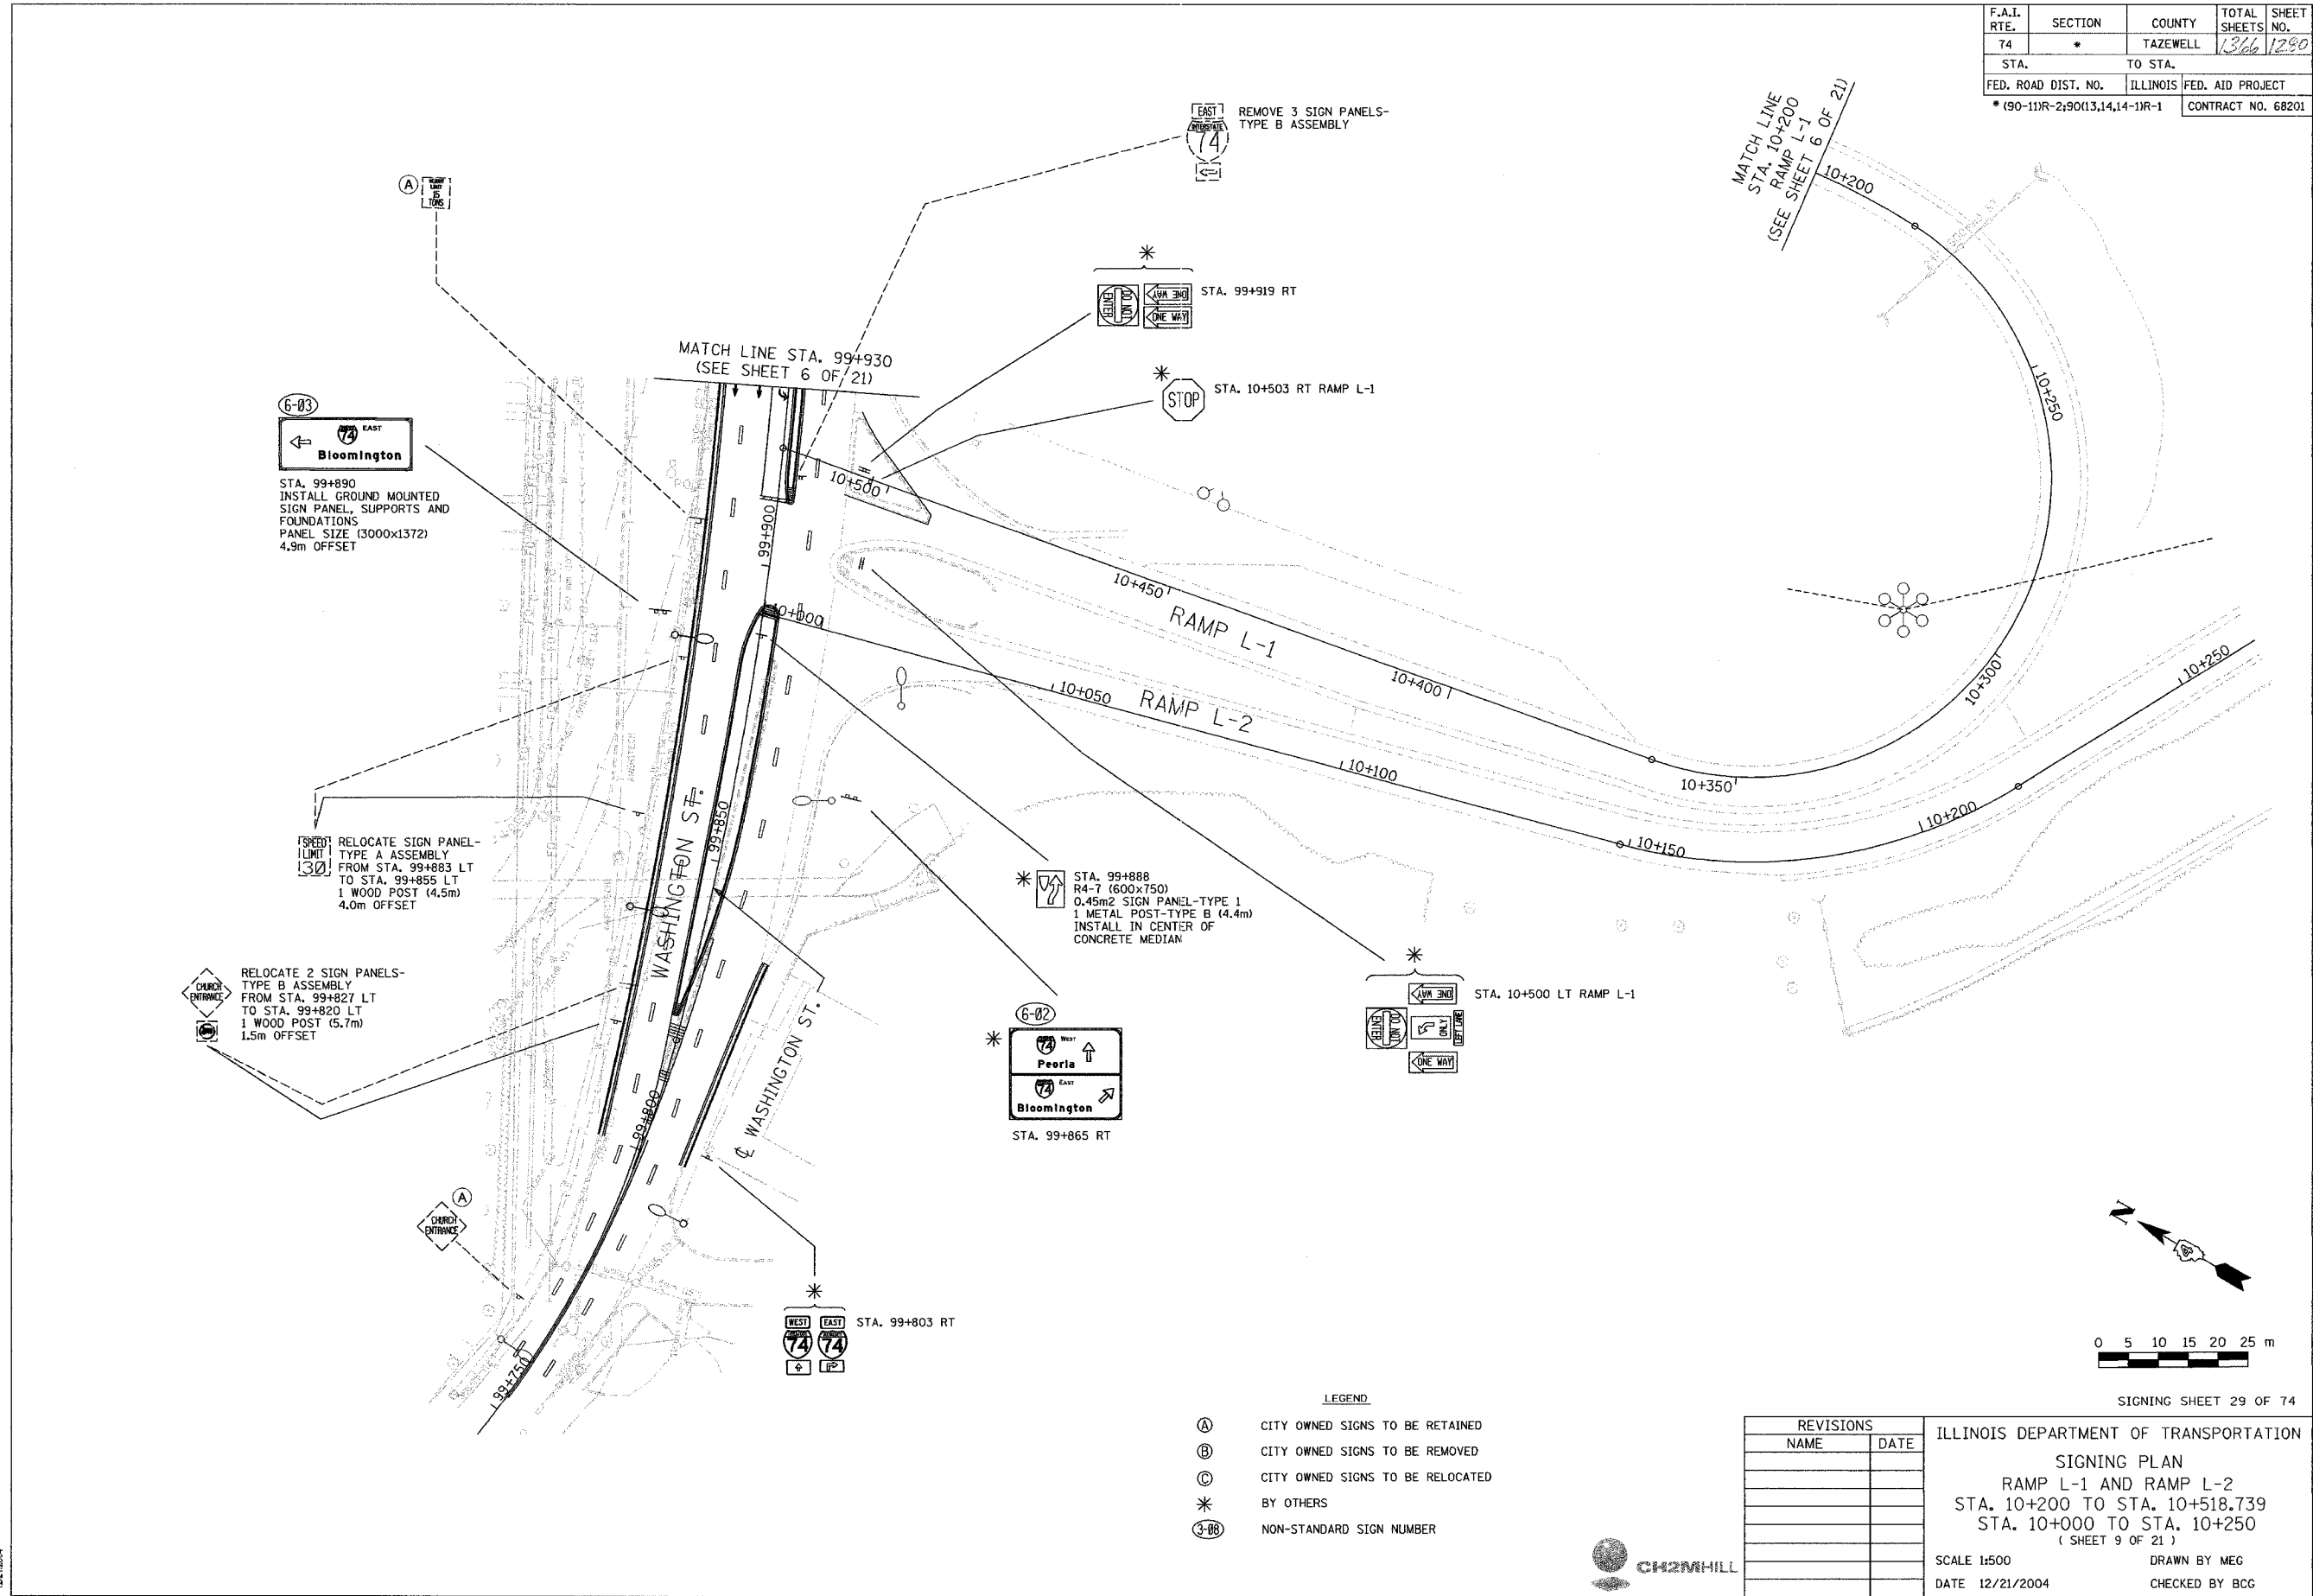

I:\projects\10222\plan sheets\10222\12212004

- LEGEND**
- (A) CITY OWNED SIGNS TO BE RETAINED
 - (B) CITY OWNED SIGNS TO BE REMOVED
 - (C) CITY OWNED SIGNS TO BE RELOCATED
 - *
 - (3-88) NON-STANDARD SIGN NUMBER

REVISIONS	
NAME	DATE

ILLINOIS DEPARTMENT OF TRANSPORTATION
 SIGNING PLAN
 RAMP L-1 AND RAMP L-2
 STA. 10+200 TO STA. 10+518.739
 STA. 10+000 TO STA. 10+250
 (SHEET 9 OF 21)

SCALE 1:500
 DATE 12/21/2004

DRAWN BY MEG
 CHECKED BY BCG

