



F.A.I. RTE.	SECTION	COUNTY	TOTAL SHEETS	SHEET NO.
74	*	TAZEWELL	1366	1281
STA. 154+150.000 TO STA. 154+500.000				
FED. ROAD DIST. NO.		ILLINOIS	FED. AID PROJECT	
* 190-111R-2;90(13,14,14-1)R-1		CONTRACT NO. 68201		

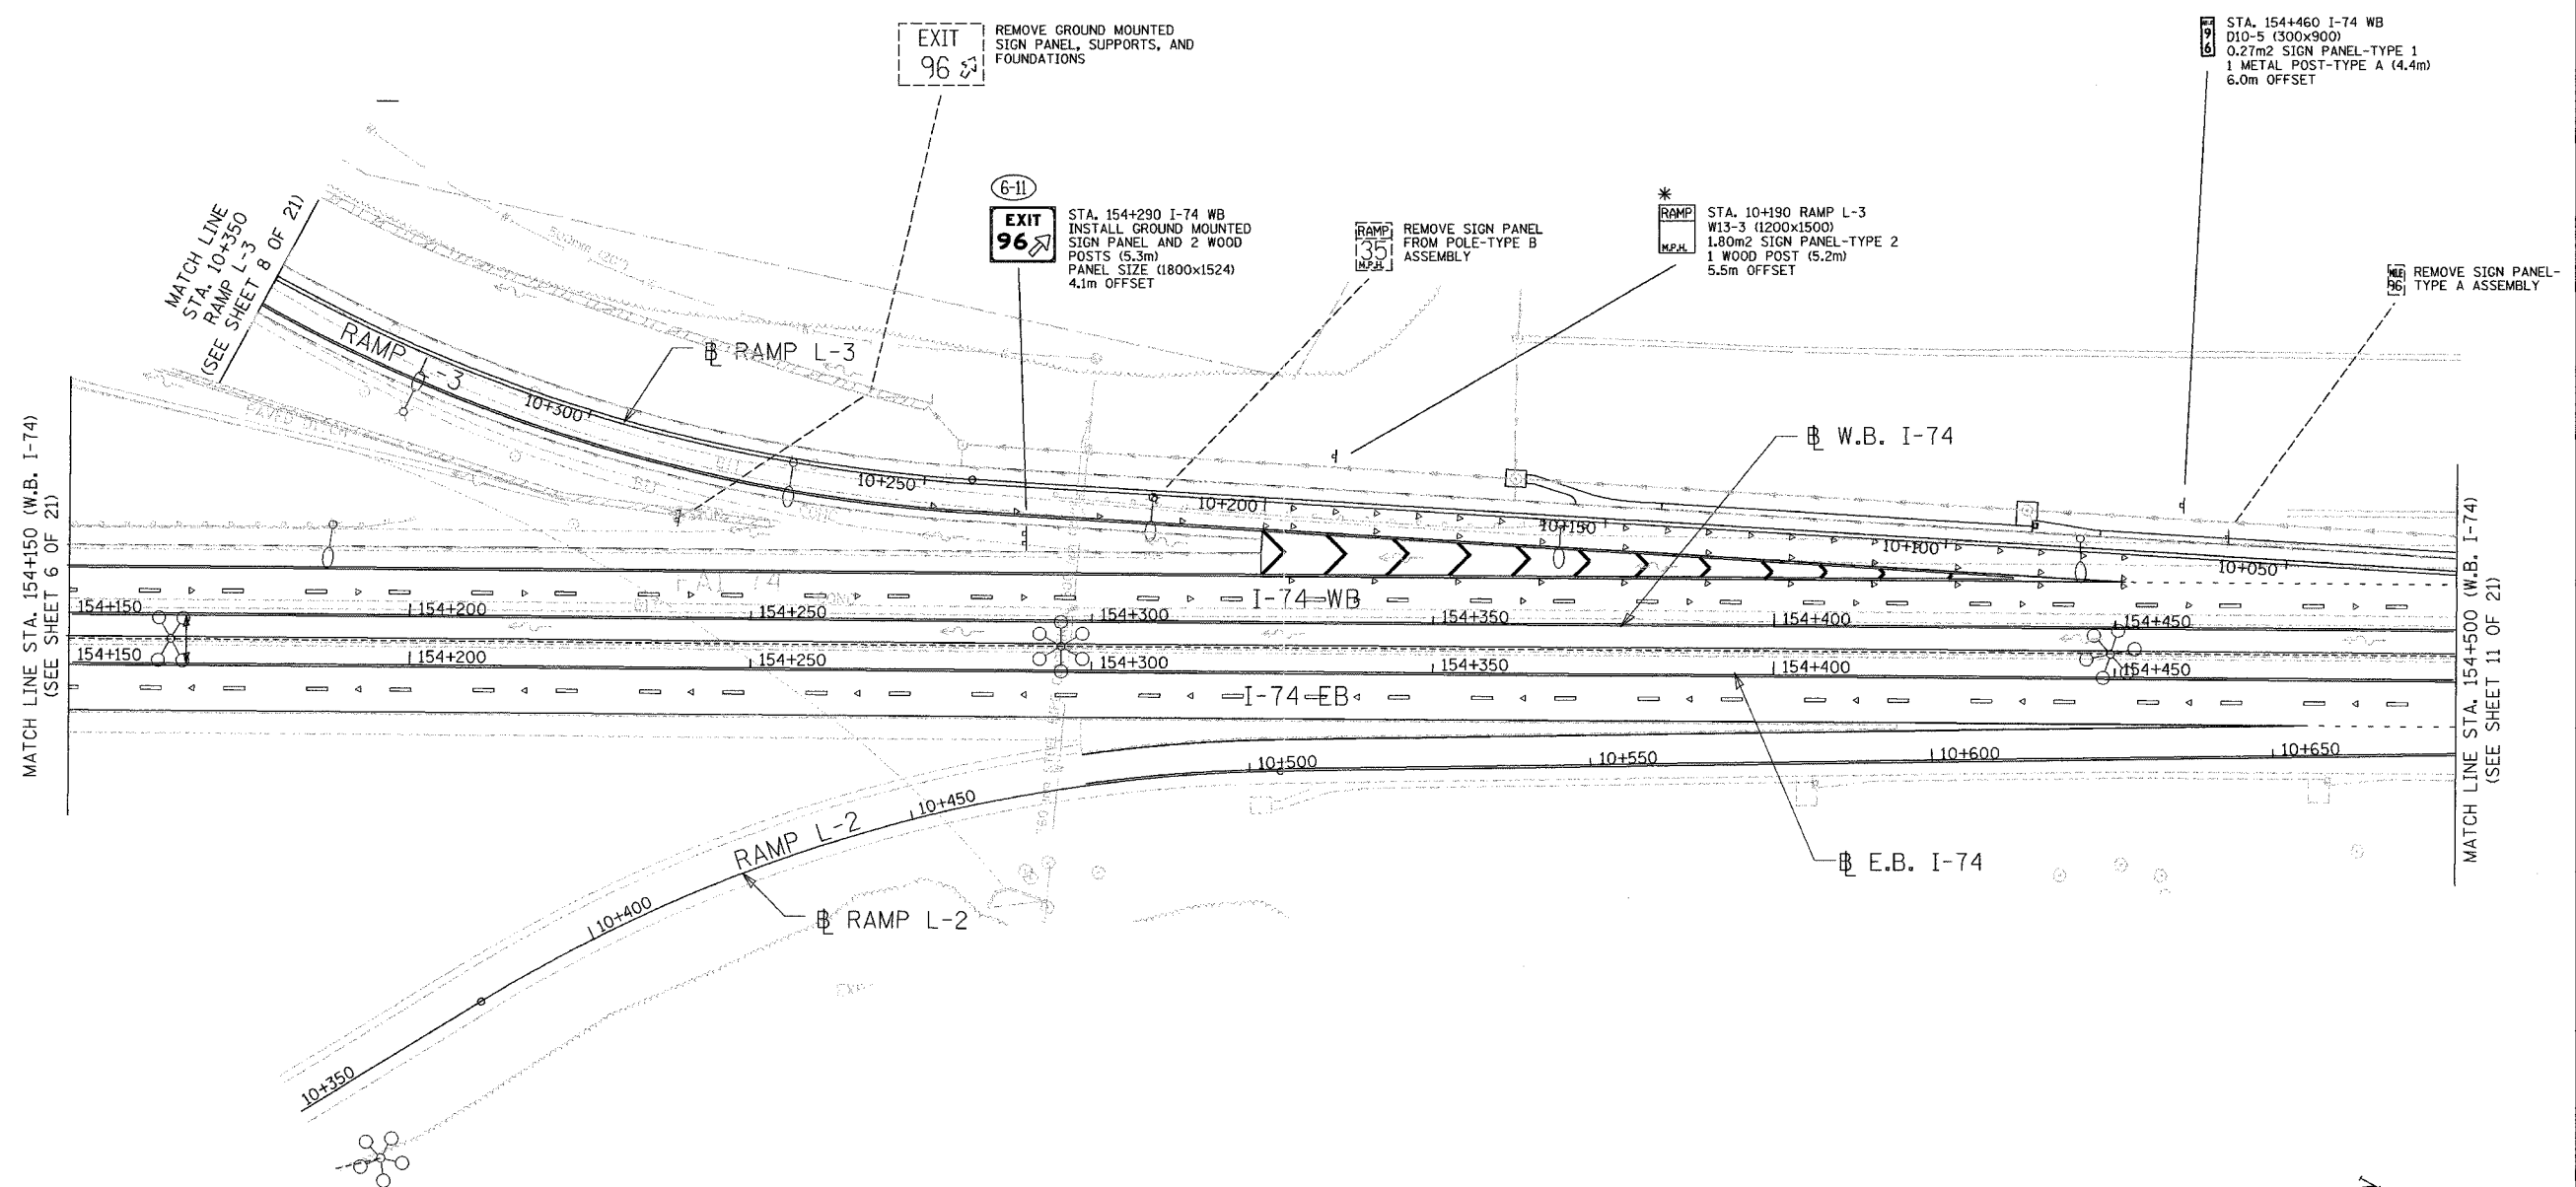

MATCH LINE STA. 154+150 (W.B. I-74)
(SEE SHEET 6 OF 21)

MATCH LINE STA. 154+500 (W.B. I-74)
(SEE SHEET 11 OF 21)

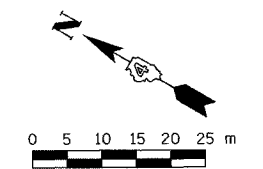

- LEGEND**
- Ⓐ CITY OWNED SIGNS TO BE RETAINED
 - Ⓑ CITY OWNED SIGNS TO BE REMOVED
 - Ⓒ CITY OWNED SIGNS TO BE RELOCATED
 - * BY OTHERS
 - ③-08 NON-STANDARD SIGN NUMBER

REVISIONS	
NAME	DATE

SIGNING SHEET 30 OF 74
ILLINOIS DEPARTMENT OF TRANSPORTATION
SIGNING PLAN
F.A.I. ROUTE 74
STA. 154+150 TO STA. 154+500
(SHEET 10 OF 21)
SCALE 1:500
DATE 12/21/2004
DRAWN BY MEG
CHECKED BY BCG



\\nrc\ncad\102252\plan sheets\contract 11801110_76.dgn
 12/21/2004