



F.A.I. RTE.	SECTION	COUNTY	TOTAL SHEETS	SHEET NO.
74	*	TAZEWELL	1366	1282
STA. 154+500.000 TO STA. 154+850.000				
FED. ROAD DIST. NO.			ILLINOIS FED. AID PROJECT	
* (90-111R-2;90(13,14,14-1)R-1			CONTRACT NO. 68201	

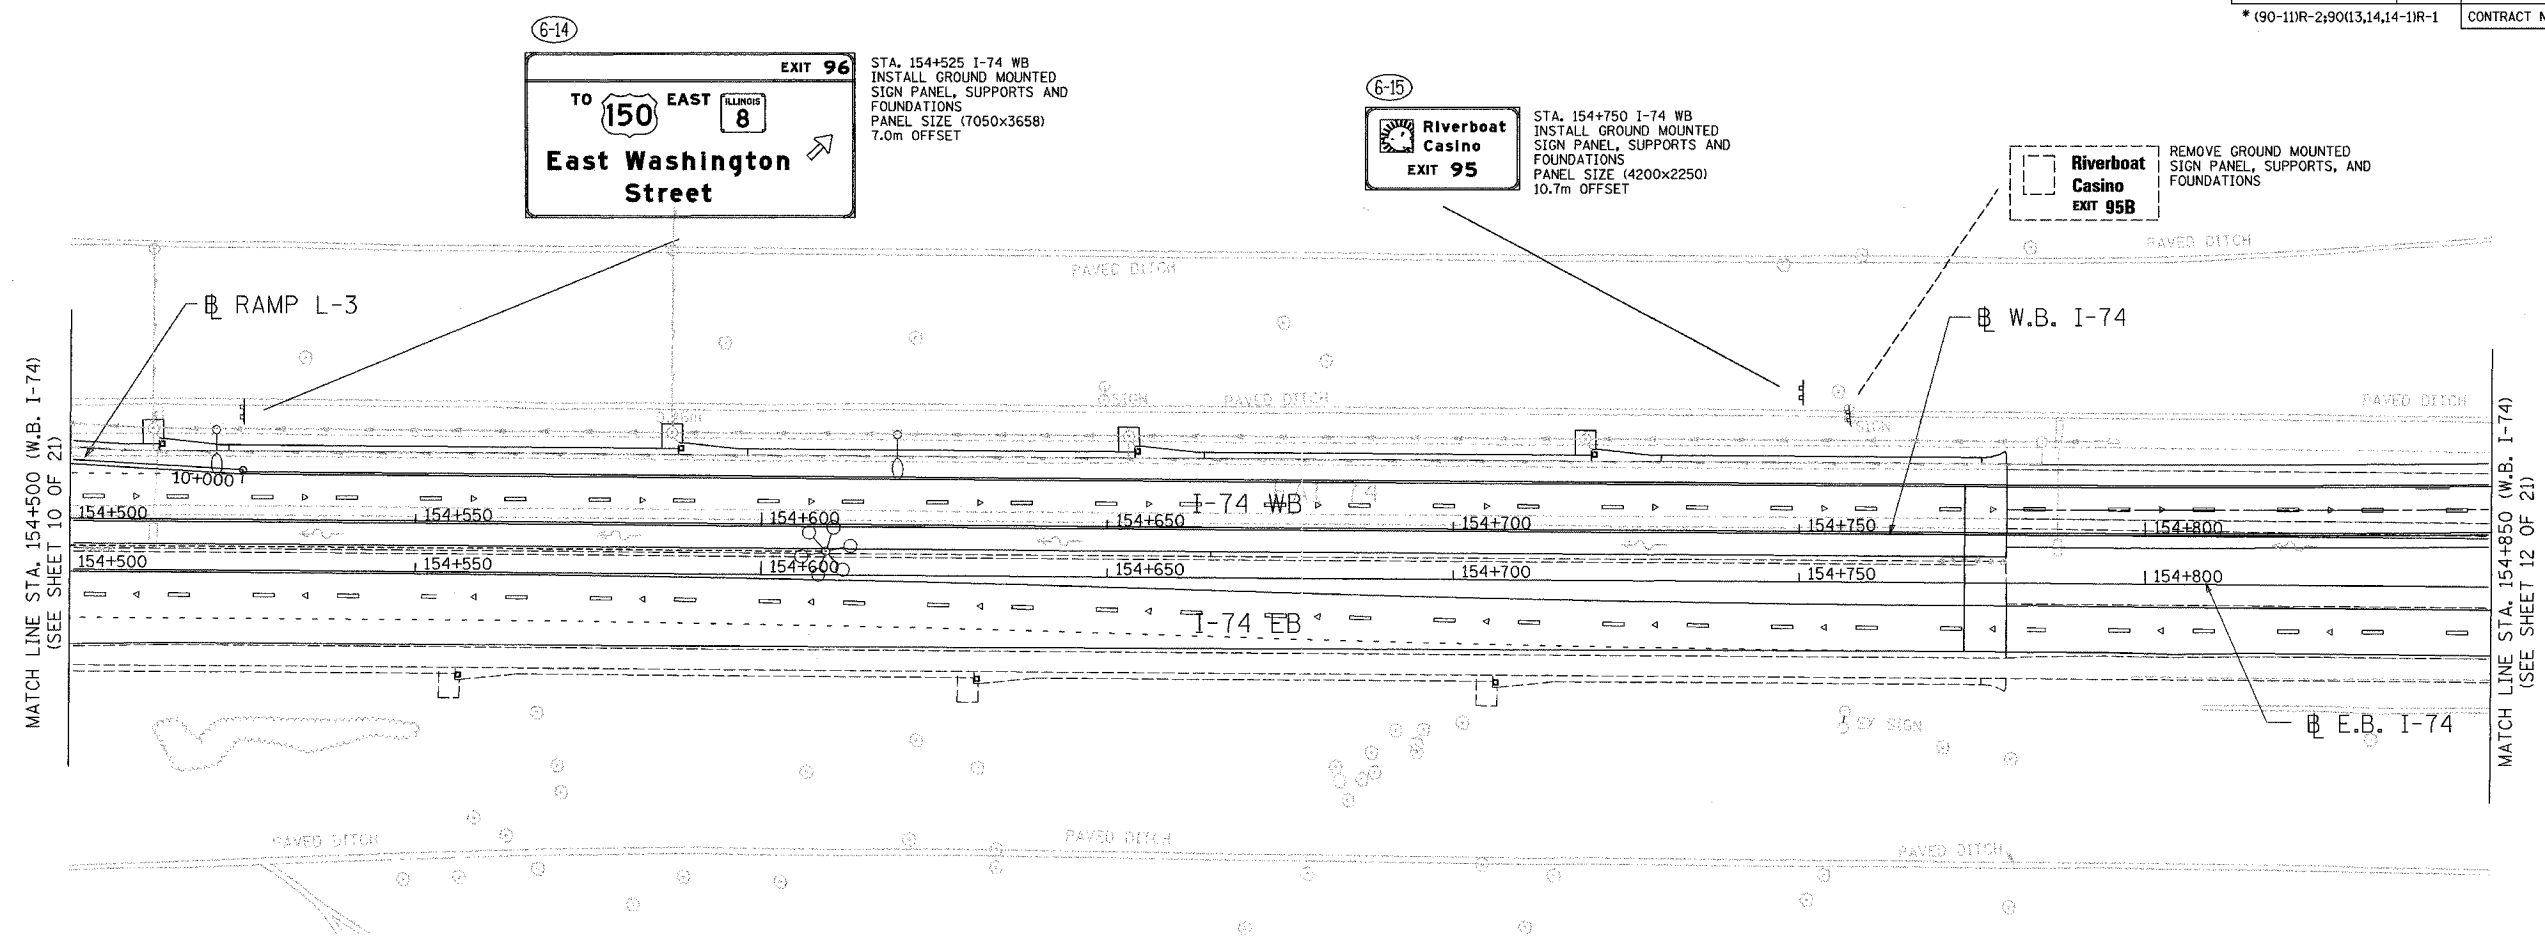

MATCH LINE STA. 154+500 (W.B. I-74)
(SEE SHEET 10 OF 21)

MATCH LINE STA. 154+850 (W.B. I-74)
(SEE SHEET 12 OF 21)

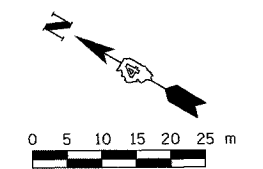

- LEGEND**
- Ⓐ CITY OWNED SIGNS TO BE RETAINED
 - Ⓑ CITY OWNED SIGNS TO BE REMOVED
 - Ⓒ CITY OWNED SIGNS TO BE RELOCATED
 - * BY OTHERS
 - Ⓒ-88 NON-STANDARD SIGN NUMBER

REVISIONS	
NAME	DATE

ILLINOIS DEPARTMENT OF TRANSPORTATION

SIGNING PLAN
F.A.I. ROUTE 74
STA. 154+500 TO STA. 154+850
(SHEET 11 OF 21)

SCALE 1:500
DATE 12/21/2004

SIGNING SHEET 31 OF 74

DRAWN BY MEG
CHECKED BY BCG

V:\projects\102202\plan sheets\contract 119\1111_74.dgn 12/21/2004

