
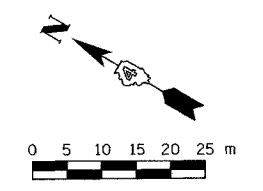


F.A.I. RTE.	SECTION	COUNTY	TOTAL SHEETS	SHEET NO.
74	*	TAZEWELL	1366	1283
STA. 154+850.000 TO STA. 155+200.000				
FED. ROAD DIST. NO.		ILLINOIS	FED. AID PROJECT	
* (90-11)R-2(90)13,14,14-1)R-1		CONTRACT NO. 68201		

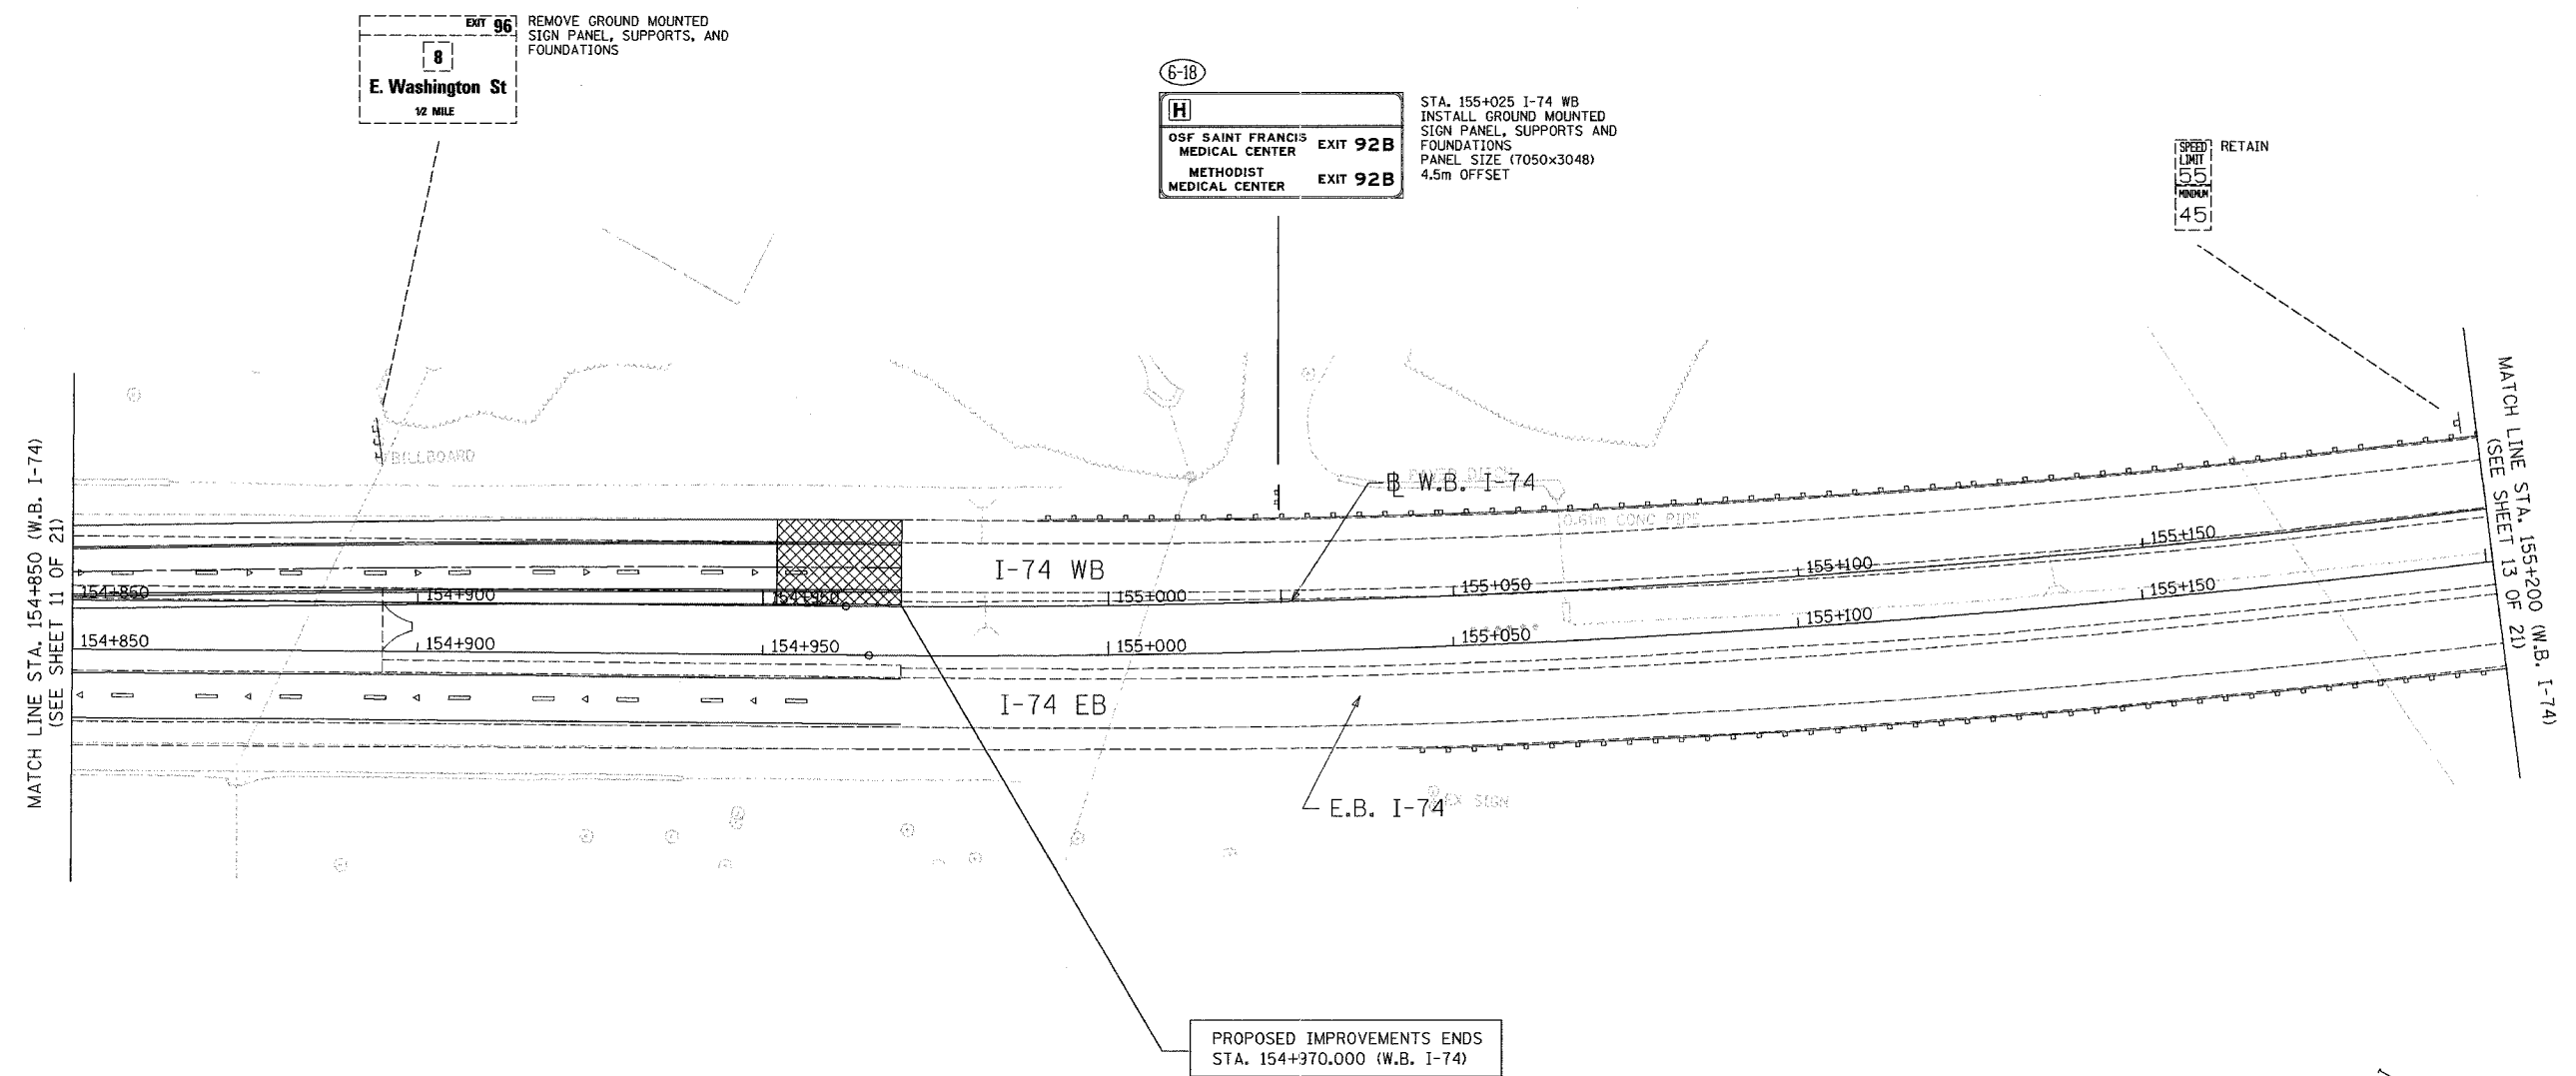

- LEGEND**
- (A) CITY OWNED SIGNS TO BE RETAINED
  - (B) CITY OWNED SIGNS TO BE REMOVED
  - (C) CITY OWNED SIGNS TO BE RELOCATED
  - \* BY OTHERS
  - (3-88) NON-STANDARD SIGN NUMBER

REVISIONS	
NAME	DATE

SIGNING SHEET 32 OF 74

ILLINOIS DEPARTMENT OF TRANSPORTATION

SIGNING PLAN  
 F.A.I. ROUTE 74  
 STA. 154+850 TO STA. 155+200  
 (SHEET 12 OF 21)

SCALE 1:500  
 DATE 12/21/2004

DRAWN BY MEG  
 CHECKED BY BCG



\\americad110222\paw\shenel\l\comrad\11911112\_7a.dgn  
 12/21/2004