



F.A.I. RTE.	SECTION	COUNTY	TOTAL SHEETS	SHEET NO.
74	*	TAZEWELL	1366	1288
STA.		TO STA.		
FED. ROAD DIST. NO.		ILLINOIS	FED. AID PROJECT	
* (90-11)R-2(90)13,14,14-1R-1		CONTRACT NO. 68201		

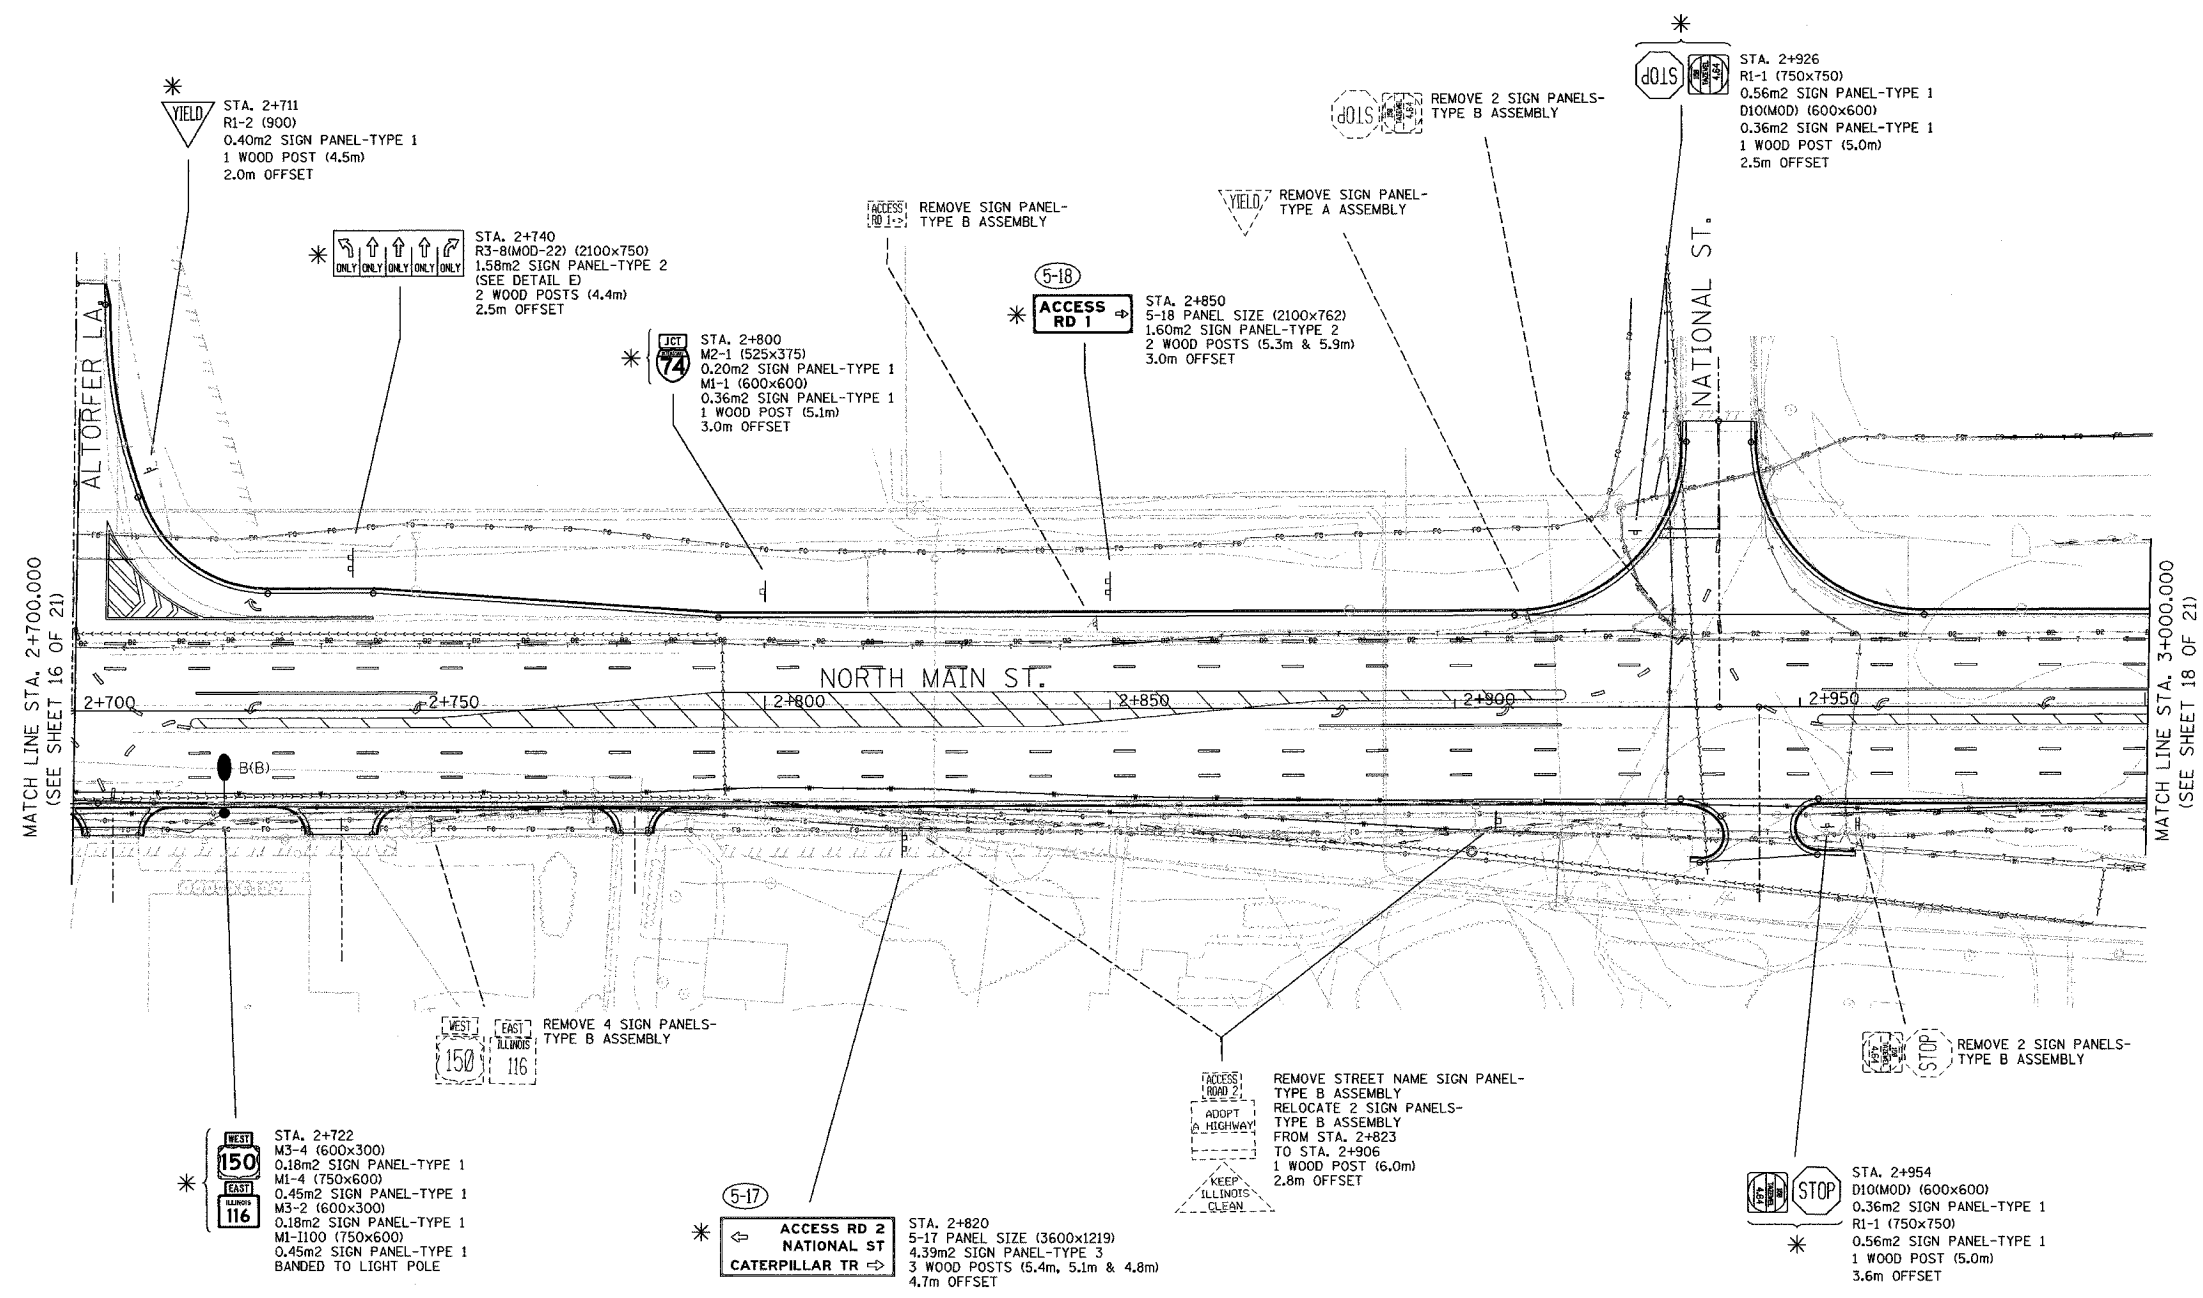

MATCH LINE STA. 2+700.000
(SEE SHEET 16 OF 21)

MATCH LINE STA. 3+000.000
(SEE SHEET 18 OF 21)

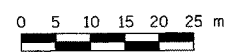

SIGNING SHEET 37 OF 74

- LEGEND**
- (A) CITY OWNED SIGNS TO BE RETAINED
 - (B) CITY OWNED SIGNS TO BE REMOVED
 - (C) CITY OWNED SIGNS TO BE RELOCATED
 - * WORK TO BE PERFORMED BY OTHERS
 - (5-18) NON-STANDARD SIGN NUMBER

REVISIONS	
NAME	DATE

ILLINOIS DEPARTMENT OF TRANSPORTATION

SIGNING PLAN
NORTH MAIN STREET
STA. 2+700 TO STA. 3+000
(SHEET 17 OF 21)

SCALE 1:500
DATE 12/21/2004

DRAWN BY MEG
CHECKED BY BCG

\\nas01\proj\100222\eglen\shas\sh\cortrac\11\sp1177_b.dgn 12/21/2004

