

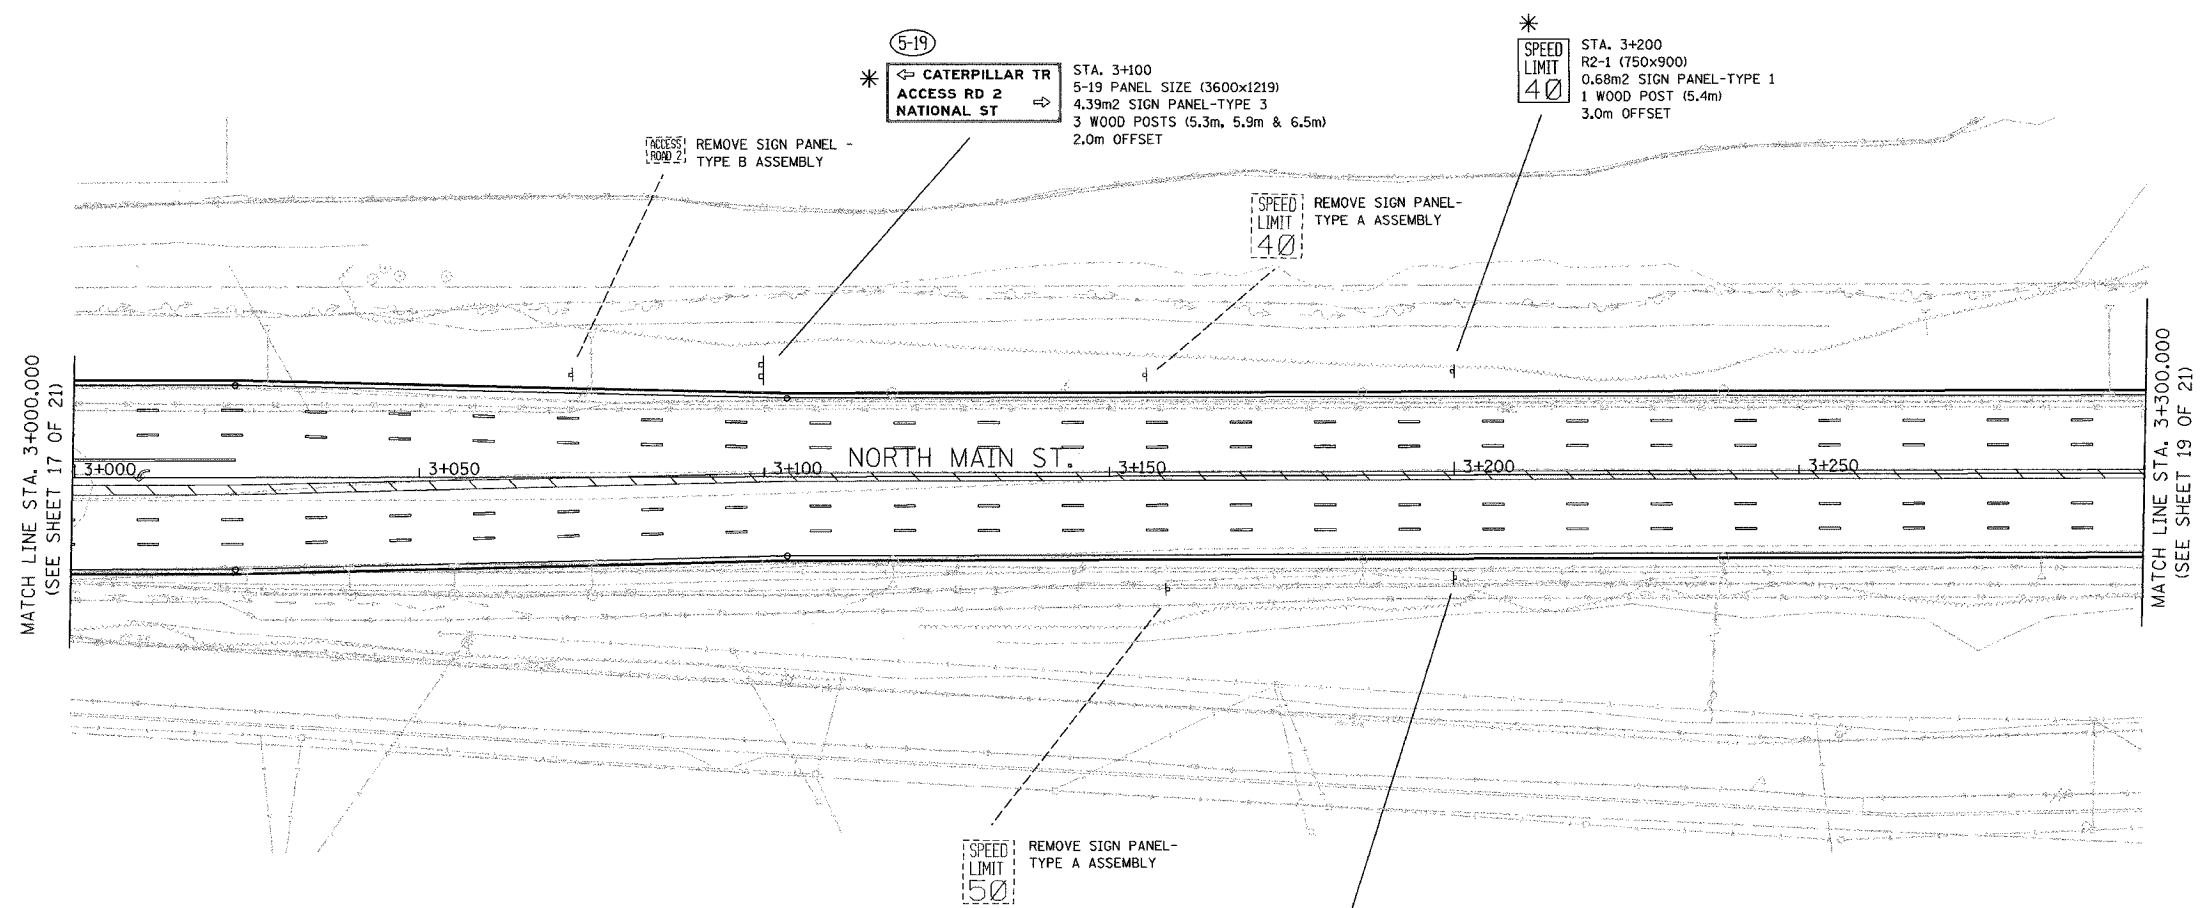


F.A.I. RTE.	SECTION	COUNTY	TOTAL SHEETS	SHEET NO.
74	*	TAZEWELL	1366	1289
STA.		TO STA.		
FED. ROAD DIST. NO.		ILLINOIS	FED. AID PROJECT	
* (90-11)R-2;90(13,14,14-1)R-1		CONTRACT NO. 68201		

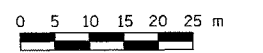

MATCH LINE STA. 3+000.000  
(SEE SHEET 17 OF 21)

MATCH LINE STA. 3+300.000  
(SEE SHEET 19 OF 21)

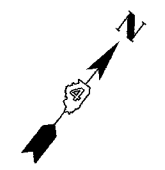

SIGNING SHEET 38 OF 74

**LEGEND**

- (A) CITY OWNED SIGNS TO BE RETAINED
- (B) CITY OWNED SIGNS TO BE REMOVED
- (C) CITY OWNED SIGNS TO BE RELOCATED
- \* WORK TO BE PERFORMED BY OTHERS
- (3-00) NON-STANDARD SIGN NUMBER

REVISIONS	
NAME	DATE

ILLINOIS DEPARTMENT OF TRANSPORTATION

SIGNING PLAN  
NORTH MAIN STREET  
STA. 3+000 TO STA. 3+300  
(SHEET 18 OF 21)

SCALE 1:500  
DATE 12/21/2004

DRAWN BY MEG  
CHECKED BY BCG



\\pfs01\pfs01\102525\pfs01\shred\contract\11\sp1118\_70.dgn  
 12/21/2004