



F.A.L. RTE.	SECTION	COUNTY	TOTAL SHEETS	SHEET NO.
74	*	TAZEWELL	1366	1259
STA.		TO STA.		
FED. ROAD DIST. NO.		ILLINOIS	FED. AID PROJECT	
* (90-11)R-2;90(13,14,14-1)R-1		CONTRACT NO. 68201		

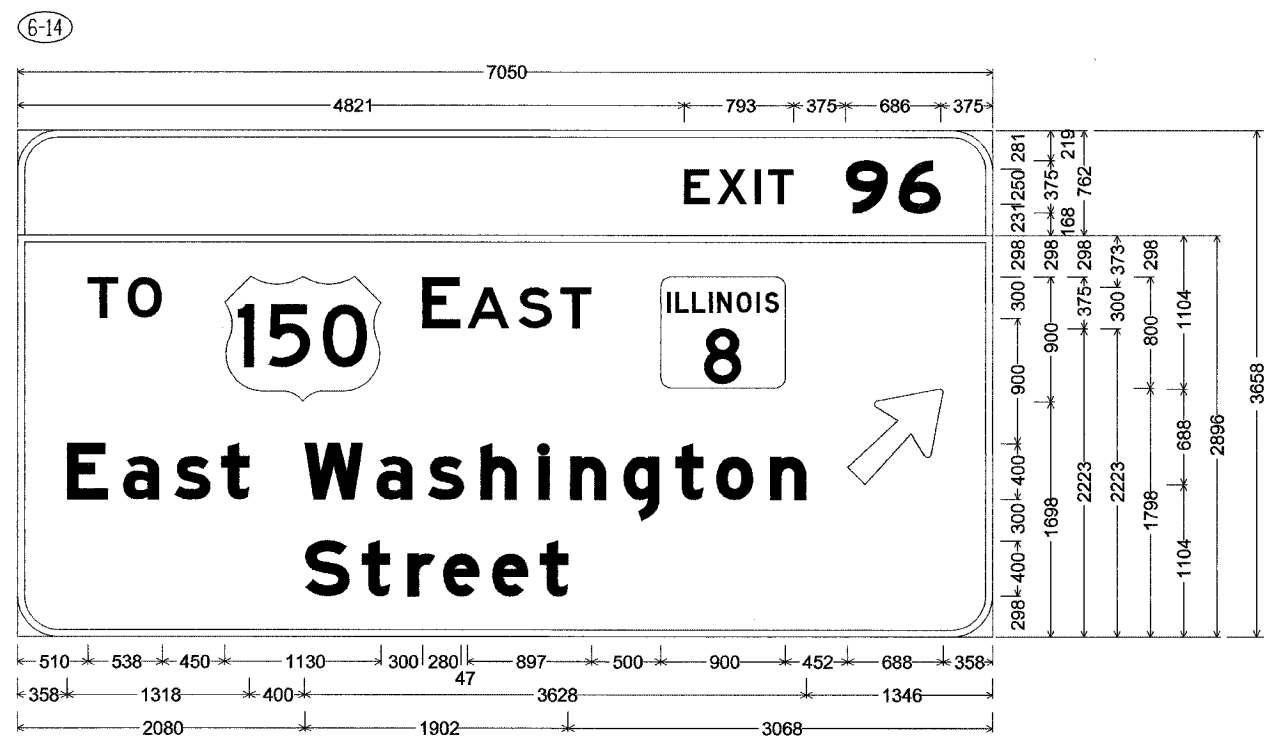

300mm Radius, 50mm Border, White on Green;  
 [EXIT] E; [96] E Mod;  
 300mm Radius, 50mm Border, White on Green;  
 [TO] E; [EAST] E; Rounded Rectangle 75mm Radius;  
 [East Washington] E Mod; [Street] E Mod; Arrow 160 - 875mm 45°;  
 Table of letter and object lefts.

E	X	I	T	9	6								
4821	5060	5331	5428	5989	6371								
T	O	150	E	A	S	T	□	↗					
510	796	1498	2928	3255	3623	3929	4652	6004					
E	a	s	t	W	a	s	h	i	n	g	t	o	n
358	764	1136	1473	2076	2597	2968	3350	3766	3998	4383	4757	5052	5444
S	t	r	e	e	t								
2080	2490	2821	3078	3433	3778								

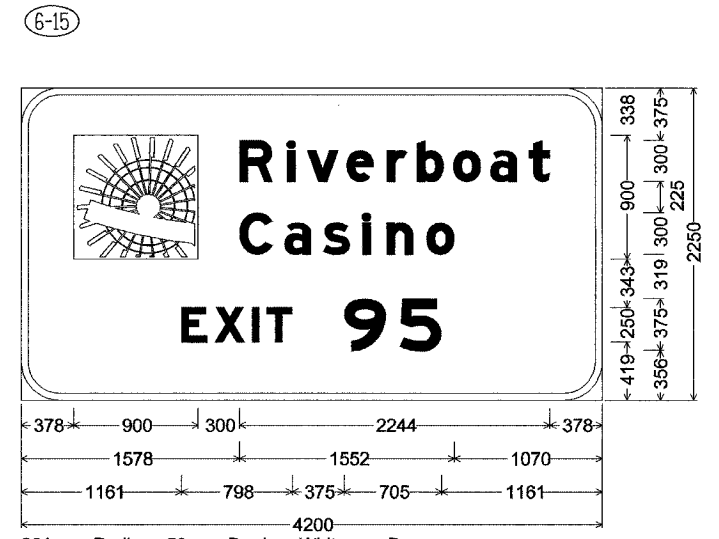

281mm Radius, 50mm Border, White on Brown;  
 [Riverboat] E Mod; [Casino] E Mod; [EXIT] E Mod; [95] E Mod;  
 Table of letter and object lefts.

□	R	i	v	e	r	b	o	a	t
378	1578	1924	2066	2352	2643	2862	3123	3390	3669
C	a	s	i	n	o				
1578	1902	2181	2468	2642	2930				
E	X	I	T	9	5				
1161	1399	1671	1773	2334	2736				

\\pds01\cadd\10222\plan sheets\contract 1\121117\_7b.dgn  
 12/21/2004

SIGNING SHEET 48 OF 74

REVISIONS		ILLINOIS DEPARTMENT OF TRANSPORTATION
NAME	DATE	
		SIGNING PLAN SIGN PANEL DETAILS
SCALE 1:500		DRAWN BY GRS
DATE 12/21/2004		CHECKED BY BCG

