


F.A.L. RTE.	SECTION	COUNTY	TOTAL SHEETS	SHEET NO.
74	*	TAZEWELL	1366	1301
STA.		TO STA.		
FED. ROAD DIST. NO.		ILLINOIS	FED. AID PROJECT	
* (90-11)R-2;90(13,14,14-1)R-1		CONTRACT NO. 68201		


6-21

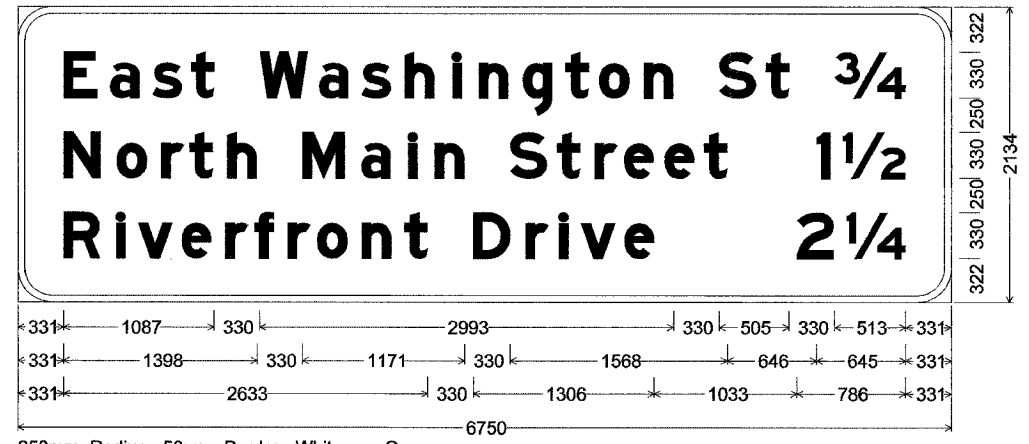

250mm Radius, 50mm Border, White on Green;
 [East Washington St] E Mod; [3/4] E Mod; [North Main Street] E Mod; [1 1/2] E Mod;
 [Riverfront Drive] E Mod; [2 1/4] E Mod;
 Table of letter and object lefts.

E	a	s	W	a	s	h	i	n	g	t	o	n	S	t	3/4	
331	666	972	1250	1748	2178	2484	2799	3143	3334	3651	3960	4203	4526	5071	5409	5906
N	o	r	t	h	M	a	i	n	S	t	r	e	e	t	1	1/2
331	713	1037	1242	1515	2059	2483	2824	3015	3560	3898	4171	4383	4676	4961	5774	5959
R	i	v	e	r	f	r	o	n	t	D	r	i	v	e	2	1/4
331	711	868	1182	1502	1712	1951	2164	2487	2796	3294	3673	3914	4071	4386	5633	5986

6-26

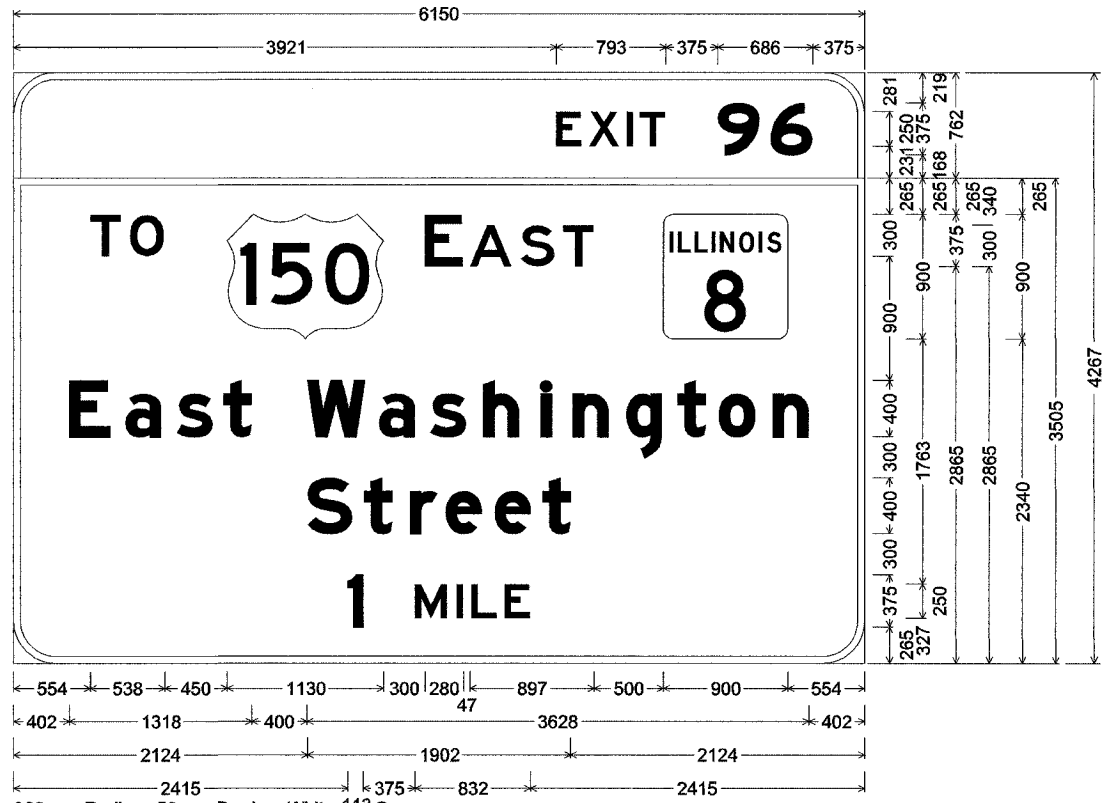

300mm Radius, 50mm Border, White on Green;
 [EXIT] E; [96] E Mod;
 305mm Radius, 50mm Border, White on Green;
 [TO] E; [EAST] E; Rounded Rectangle 75mm Radius;
 [East Washington] E Mod; [Street] E Mod; [1] E Mod; [MILE] E;
 Table of letter and object lefts.

E	X	I	T	9	6								
3921	4160	4431	4528	5089	5471								
T	O	150	E	A	S	T	ILLINOIS	8					
554	840	1542	2972	3299	3667	3973	4696						
E	a	s	t	W	a	s	h	i	n	g	t	o	n
402	808	1180	1517	2120	2641	3012	3394	3810	4042	4427	4801	5096	5488
S	t	r	e	e	t								
2124	2534	2865	3122	3477	3822								
1	M	I	L	E									
2415	2903	3201	3310	3549									

SIGNING SHEET 50 OF 74

REVISIONS		ILLINOIS DEPARTMENT OF TRANSPORTATION
NAME	DATE	
SCALE 1:500		DRAWN BY GRS
DATE 12/21/2004		CHECKED BY BCG

\\nrc\cadd\10202\plan sheets\contract 11\141156_7a.dgn
 12/21/2004