
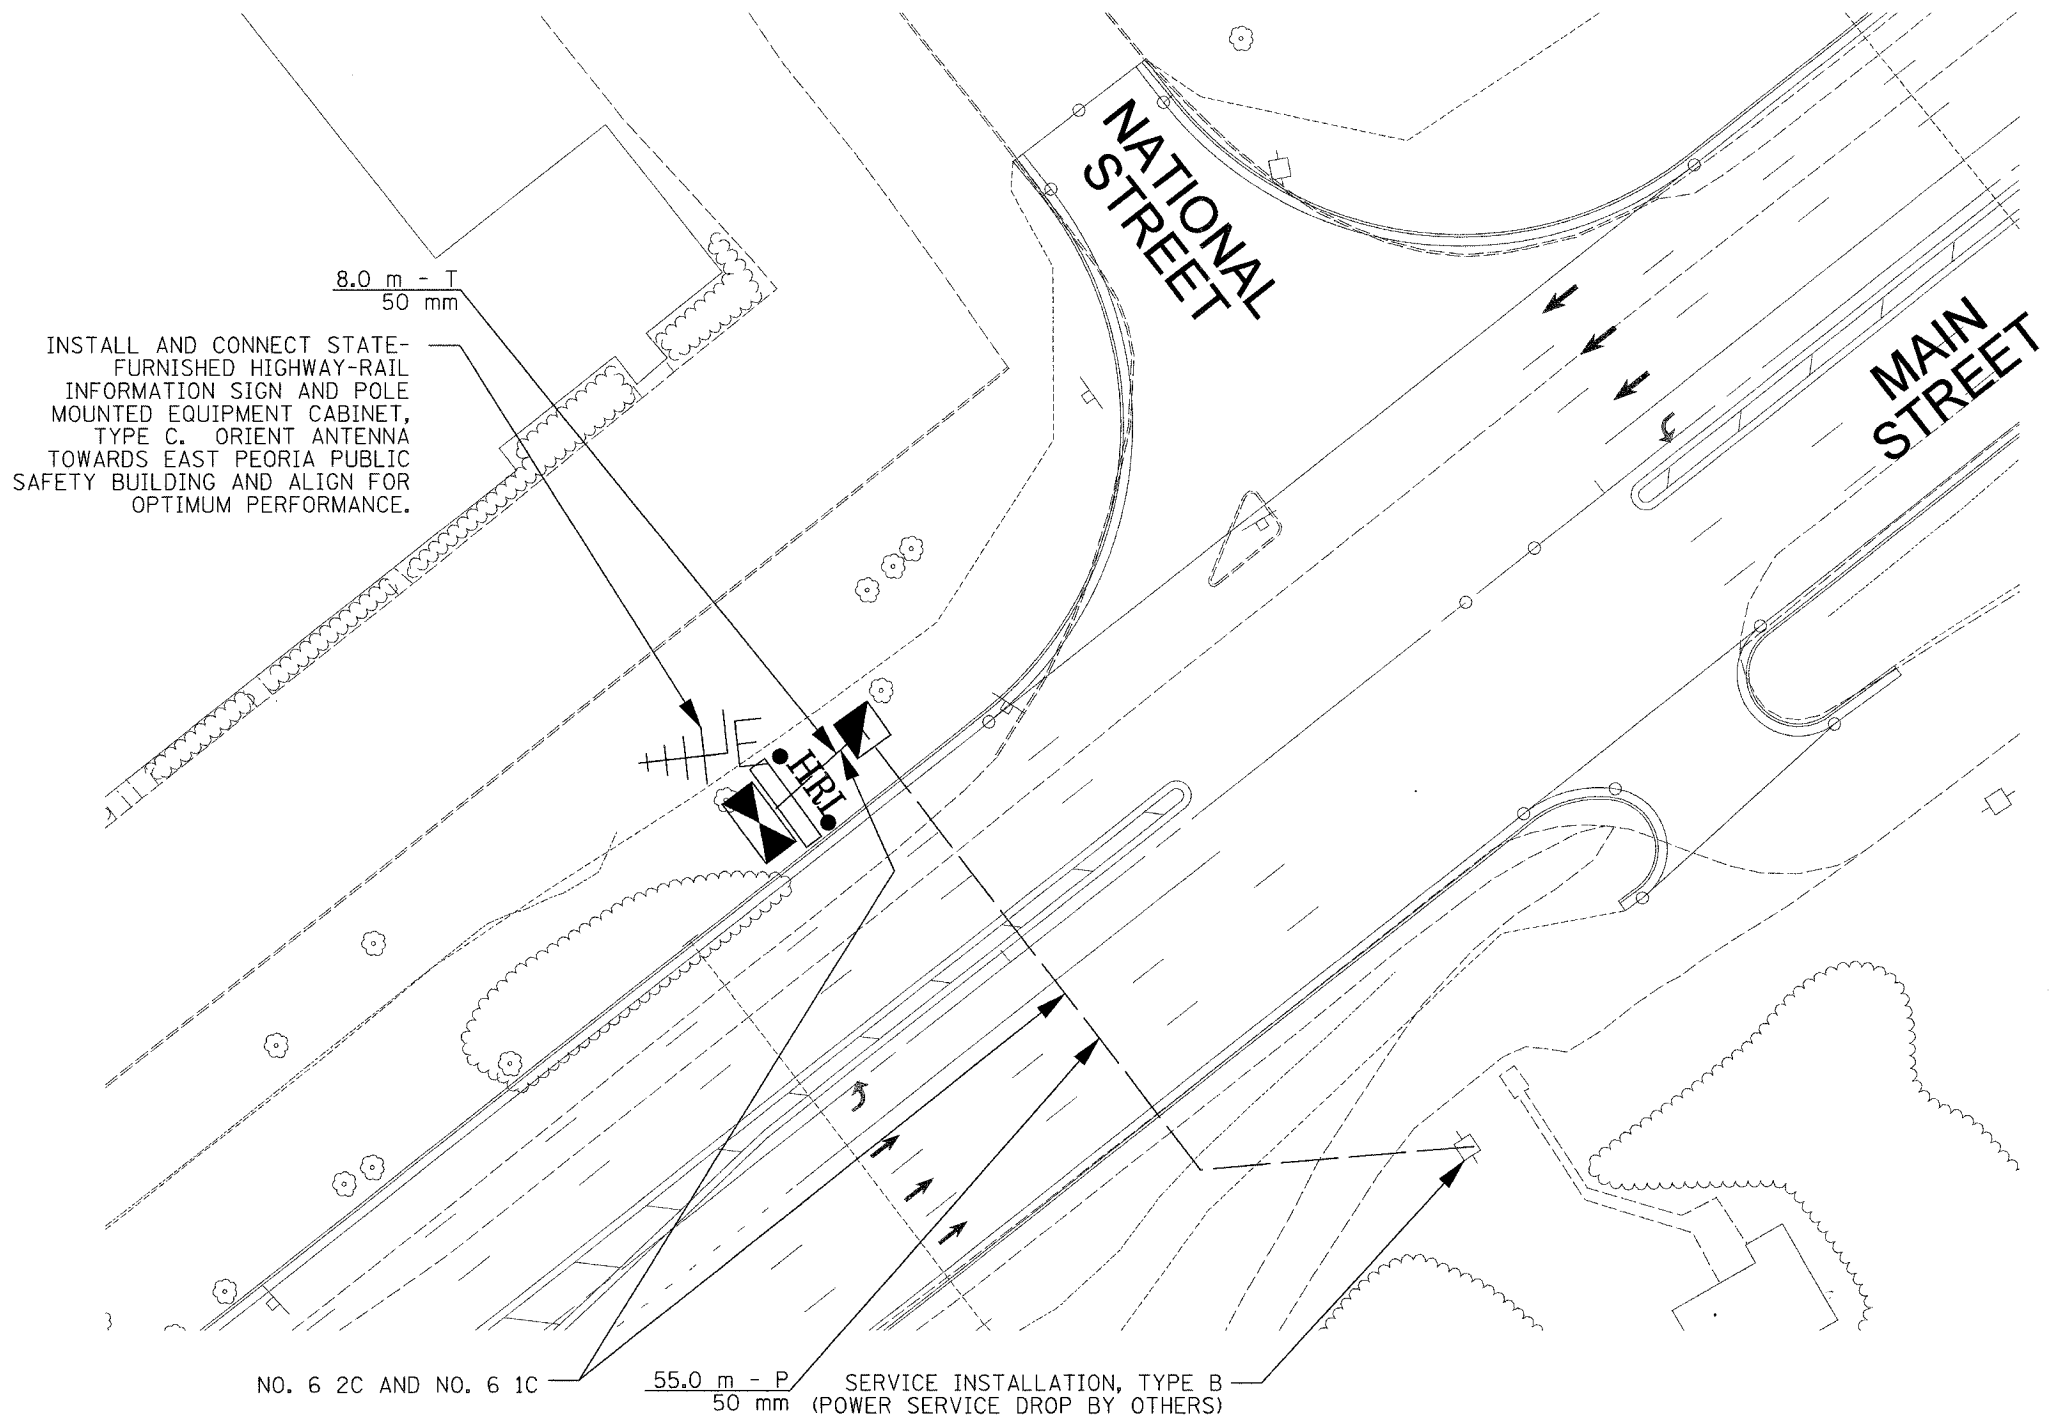


F.A.I. RTE.	SECTION	COUNTY	TOTAL SHEETS	SHEET NO.
74	(90-11R-2)90 (13,14,14-1R-1)	TAZEWELL	1366	1335
STA.	TO STA.			
FED. ROAD DIST. NO.	ILLINOIS	FED. AID PROJECT	68201	

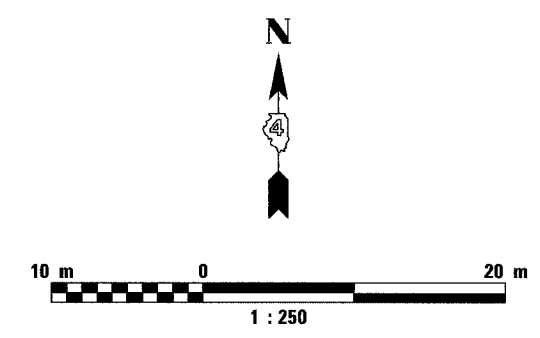

NOTE:

1. INSTALL STATE-FURNISHED HIGHWAY-RAIL INFORMATION SIGN BEHIND THE PROPOSED CURB AT STA 2+895, 15.5 m LT (OR AS DIRECTED BY THE ENGINEER). SIGN SHOULD BE POSITIONED FOR OPTIMUM VIEWING.

BILL OF MATERIALS

PAY ITEM	UNIT	QUANTITY
SERVICE INSTALLATION, TYPE B	EACH	1
CONCRETE HANDHOLE	EACH	1
CONDUIT IN TRENCH, 50MM DIA., PVC	METER	8.0
CONDUIT PUSHED, 50MM DIA., PVC	METER	55.0
TRENCH AND BACKFILL FOR ELECTRICAL WORK	METER	8.0
ELECTRIC CABLE IN CONDUIT, SERVICE, NO. 6 2C	METER	72.0
ELECTRIC CABLE IN CONDUIT, GROUNDING, NO. 6 1C	METER	72.0
POLE MOUNTED EQUIPMENT CABINET, TYPE C	EACH	1
HIGHWAY-RAIL INFORMATION SIGN	EACH	1

REVISIONS	
NAME	DATE

ILLINOIS DEPARTMENT OF TRANSPORTATION
ITS PLAN
HRI-MN(EP)-03 (MAIN ST. NORTH)
HIGHWAY-RAIL INFORMATION
SIGN SITE LAYOUT

SCALE
DATE 12/20/04

DRAWN BY MJL
CHECKED BY GFR



PRINTED 12/09/2004

P:\01081901\115 Final Design\CADD\EX Files\Contract 11\ep1103-7.dgn