


F.A.I. RTE.	SECTION	COUNTY	TOTAL SHEETS	SHEET NO.
74		TAZEWELL	136	137
STA.	TO STA.			
FED. ROAD DIST. NO.	ILLINOIS	FED. AID PROJECT		

STA. 154+780.000 (WB)  
 END PLAN SET #2  
 BEGIN PLAN SET #4

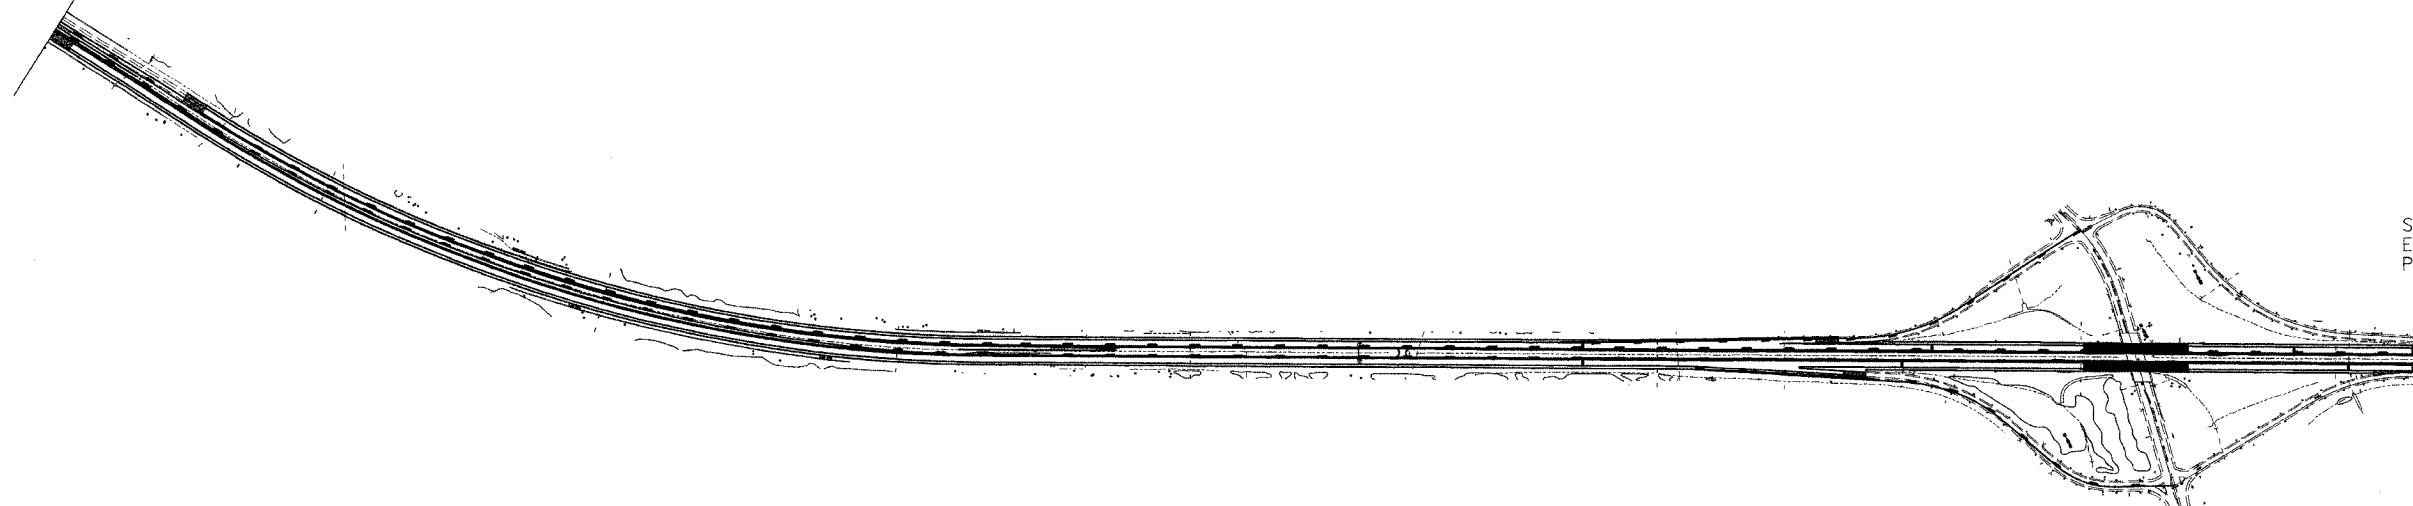

STA. 157+666.230  
 END OF IMPROVEMENT  
 PLAN SET #4

POST STAGE 3C  
 CONSTRUCTION

1. BITUMINOUS SURFACE REMOVAL OF EB, WB MAINLINE ROADWAY, PAVEMENT PATCHING, BITUMINOUS OVERLAY OF MAINLINE PAVEMENT AND SHOULDERS, AGGREGATE SHOULDERS TY B, RAISED REFLECTIVE PAVEMENT MARKERS, POLYUREA PAVEMENT MARKING, GUARDRAIL ADJUSTMENT.

POST STAGE 3C  
 MAINTENANCE OF TRAFFIC

ALL LANES ON EB WB I-74 ARE OPEN TO TRAFFIC ALONG THIS SECTION. INTERMITTENT LANE AND SHOULDER CLOSINGS ARE REQUIRED TO COMPLETE THE CONSTRUCTION. SEE WORKING RESTRICTIONS SPECIAL PROVISION FOR LANE AND SHOULDER CLOSING RESTRICTIONS.

1. MAINTENANCE OF TRAFFIC FOR CONSTRUCTION ACTIVITIES SHALL BE IN ACCORDANCE WITH THE APPLICABLE IDOT HIGHWAY STANDARDS 701101, 701400, 701401, 701406, 701411, 701421, 701422, 701426, AND 702001. ALL TRAFFIC CONTROL ITEMS WILL BE PAID FOR AS TRAFFIC CONTROL AND PROTECTION (EXPRESSWAYS). SEE SPECIAL PROVISION.
2. FOR TEMPORARY INFORMATIONAL SIGNING DURING CONSTRUCTION SEE THE CONCEPTUAL TEMPORARY SIGNING PLAN FOR STAGE 3C IN PLAN SET #2

cr-projects-174wb-plane.dgn

REVISIONS		ILLINOIS DEPARTMENT OF TRANSPORTATION MAINTENANCE OF TRAFFIC FAI ROUTE 74 SCHEMATIC POST STAGE 3C
NAME	DATE	
		DRAWN BY CEM CHECKED BY CEM DATE 11/30/04