


F.A.I. RTE.	SECTION	COUNTY	TOTAL SHEETS	SHEET NO.
74		IAZEWELL	13	13
STA.	TO STA.			
FED. ROAD DIST. NO.	ILLINOIS		FED. AID PROJECT	

*(90-11)R-2;90(13,14,14-1)R-1

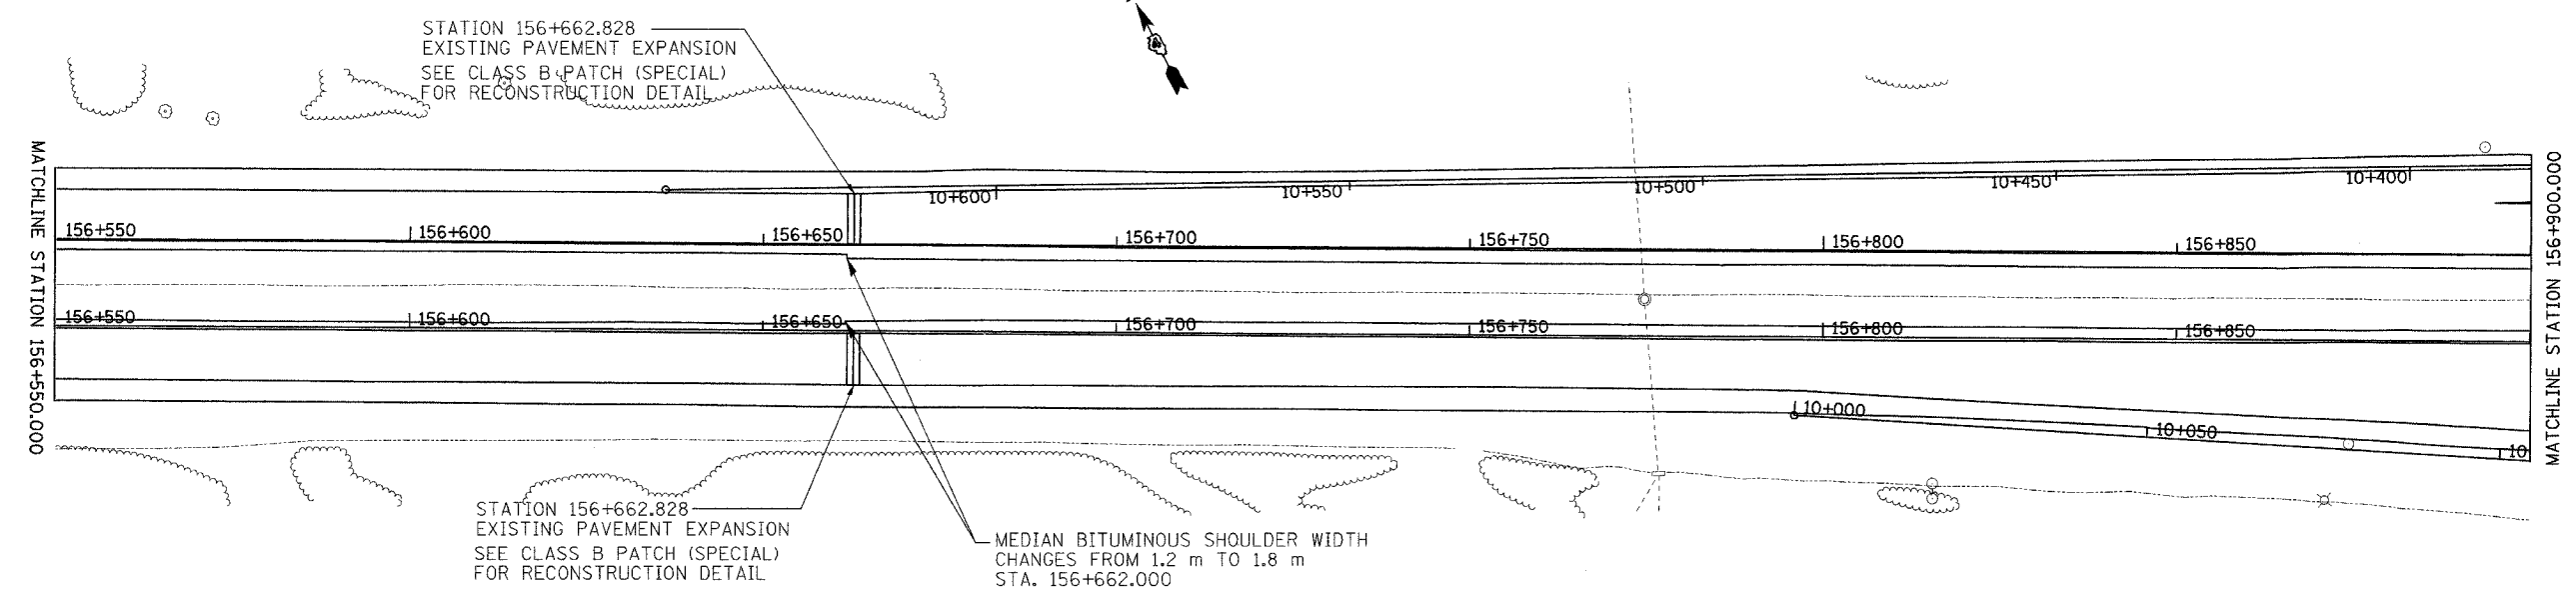

c:\projects\i74wb-plane.dgn

REVISIONS		ILLINOIS DEPARTMENT OF TRANSPORTATION PROPOSED ROADWAY PLAN STATION 156+550.000 WB TO 156+900.000 WB
NAME	DATE	
		DRAWN BY CEM CHECKED BY DATE 11/09/04