


F.A.I. RTE.	SECTION	COUNTY	TOTAL SHEETS	SHEET NO.
74		TAZEWELL	13	19
STA.		TO STA.		
FED. ROAD DIST. NO.		ILLINOIS FED. AID PROJECT		

\*(90-11)R-2(90)(13,14,14-1)R-1

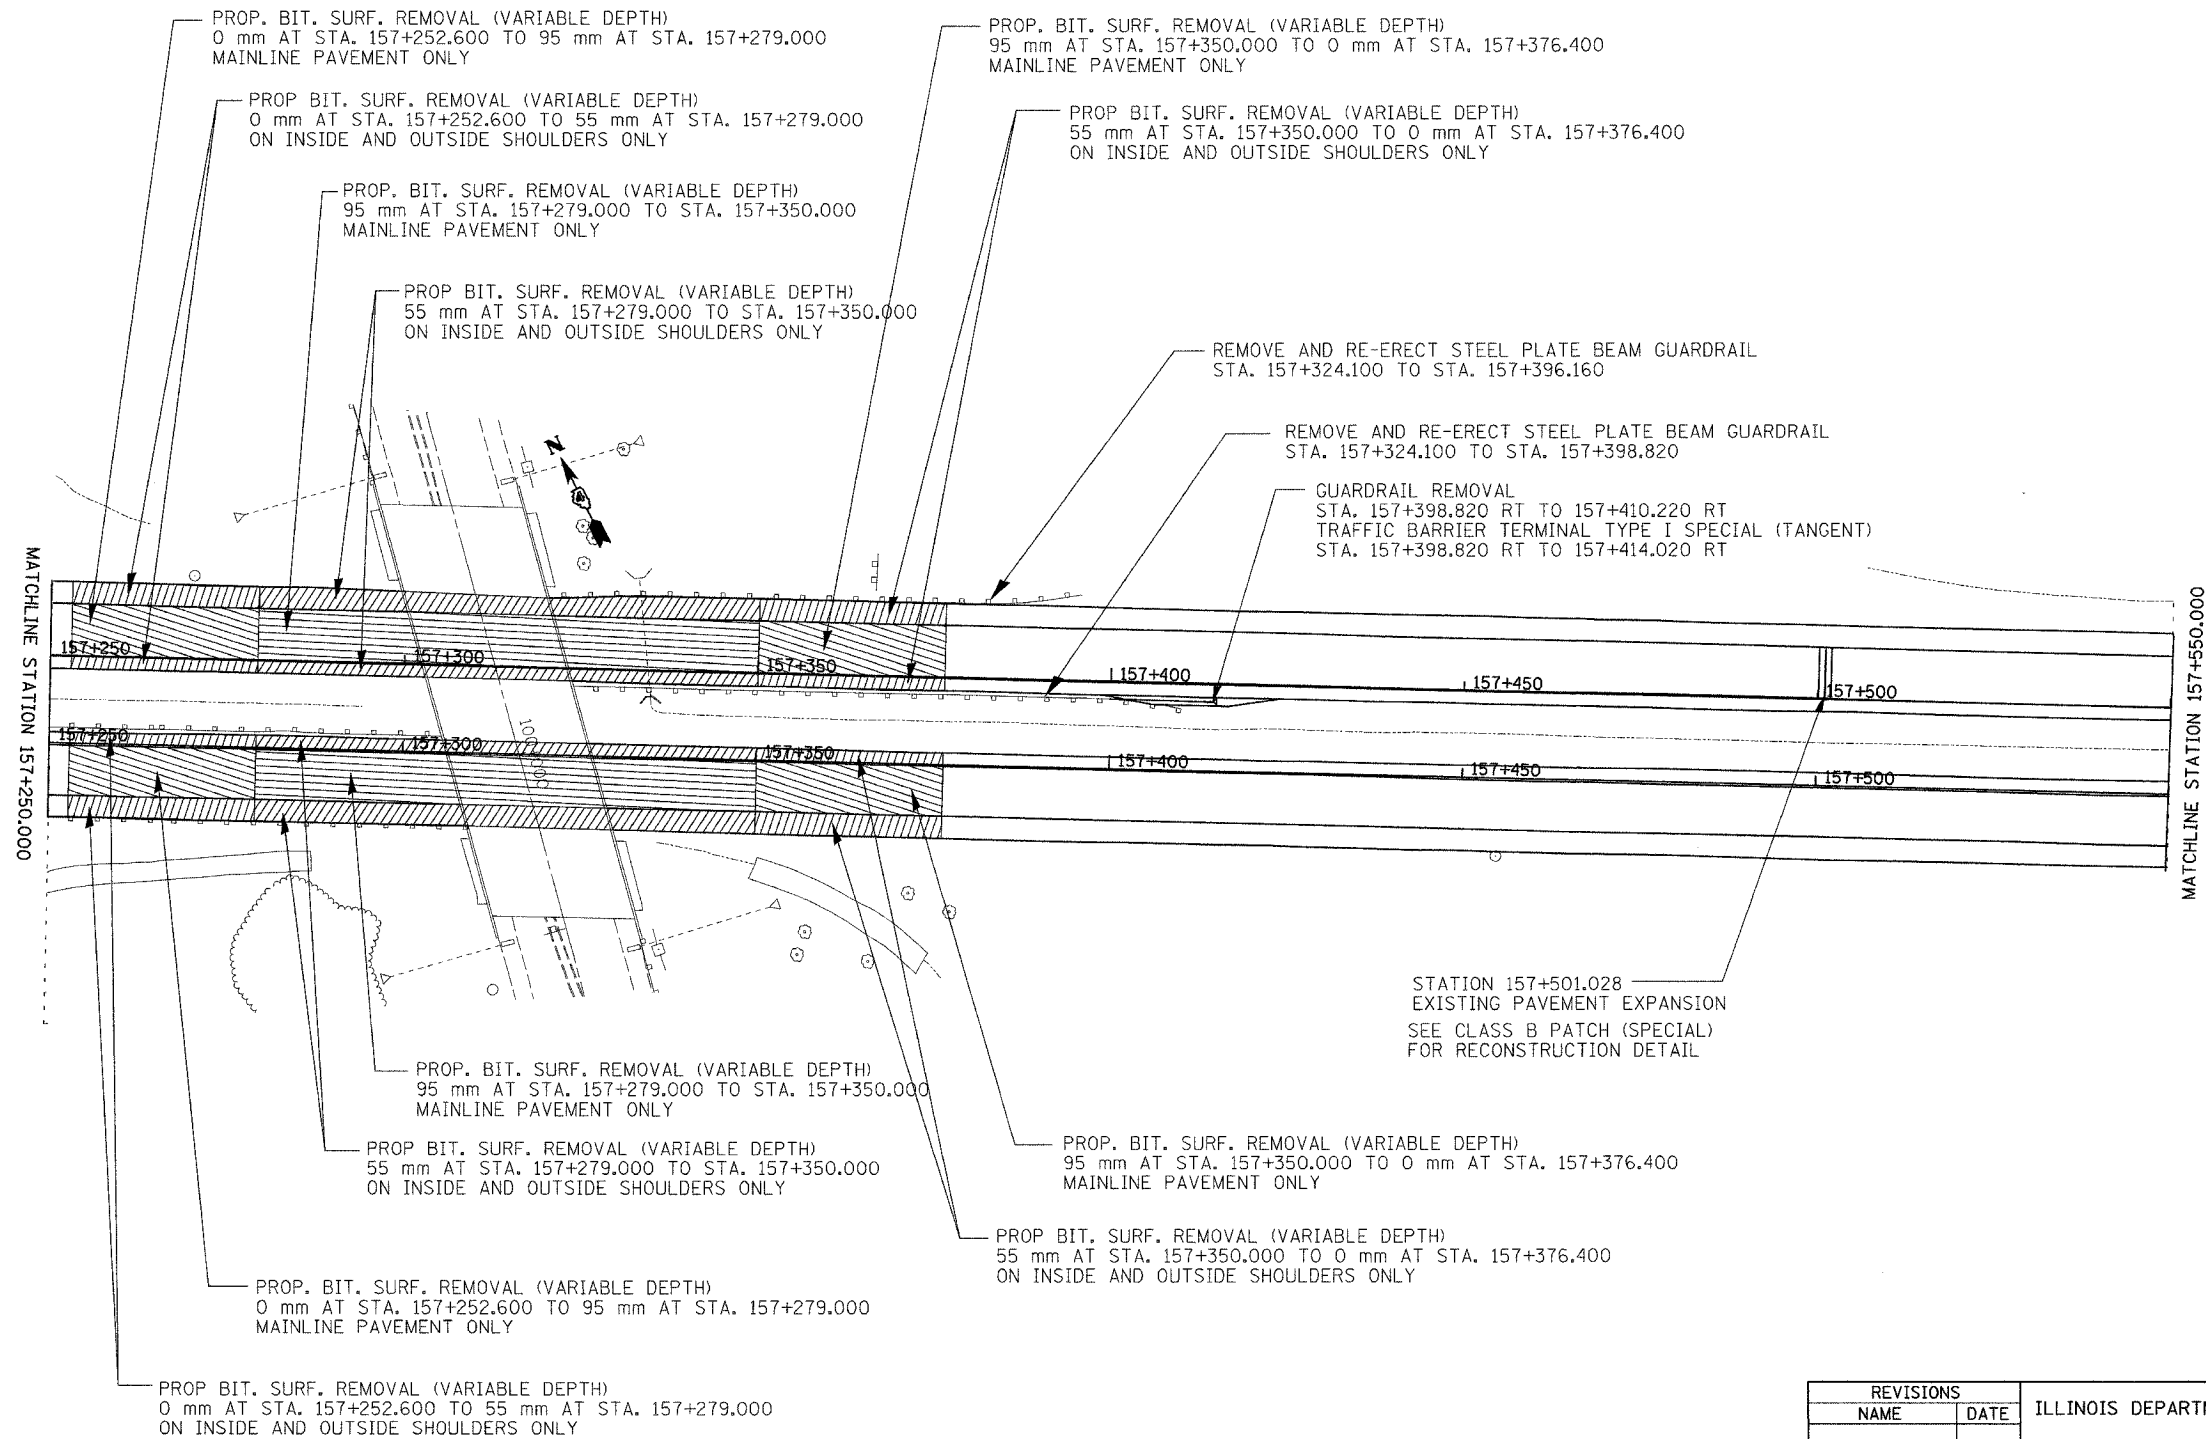

cr-projects-IT4wb-plane.dgn

REVISIONS		ILLINOIS DEPARTMENT OF TRANSPORTATION PROPOSED ROADWAY PLAN STATION 157+250.000 WB TO 157+550.000 WB
NAME	DATE	
		DRAWN BY CEM CHECKED BY DATE 11/09/04