


68201

68201		TOTAL SHEETS	SHEET NO.
F.A.I. RTE.	SECTION	COUNTY	NO.
74		TAZEWELL	130
STA.	TO STA.		
FED. ROAD DIST. NO.	ILLINOIS	FED. AID PROJECT	
*(90-11)R-2;90(13,14,14-1)R-1			

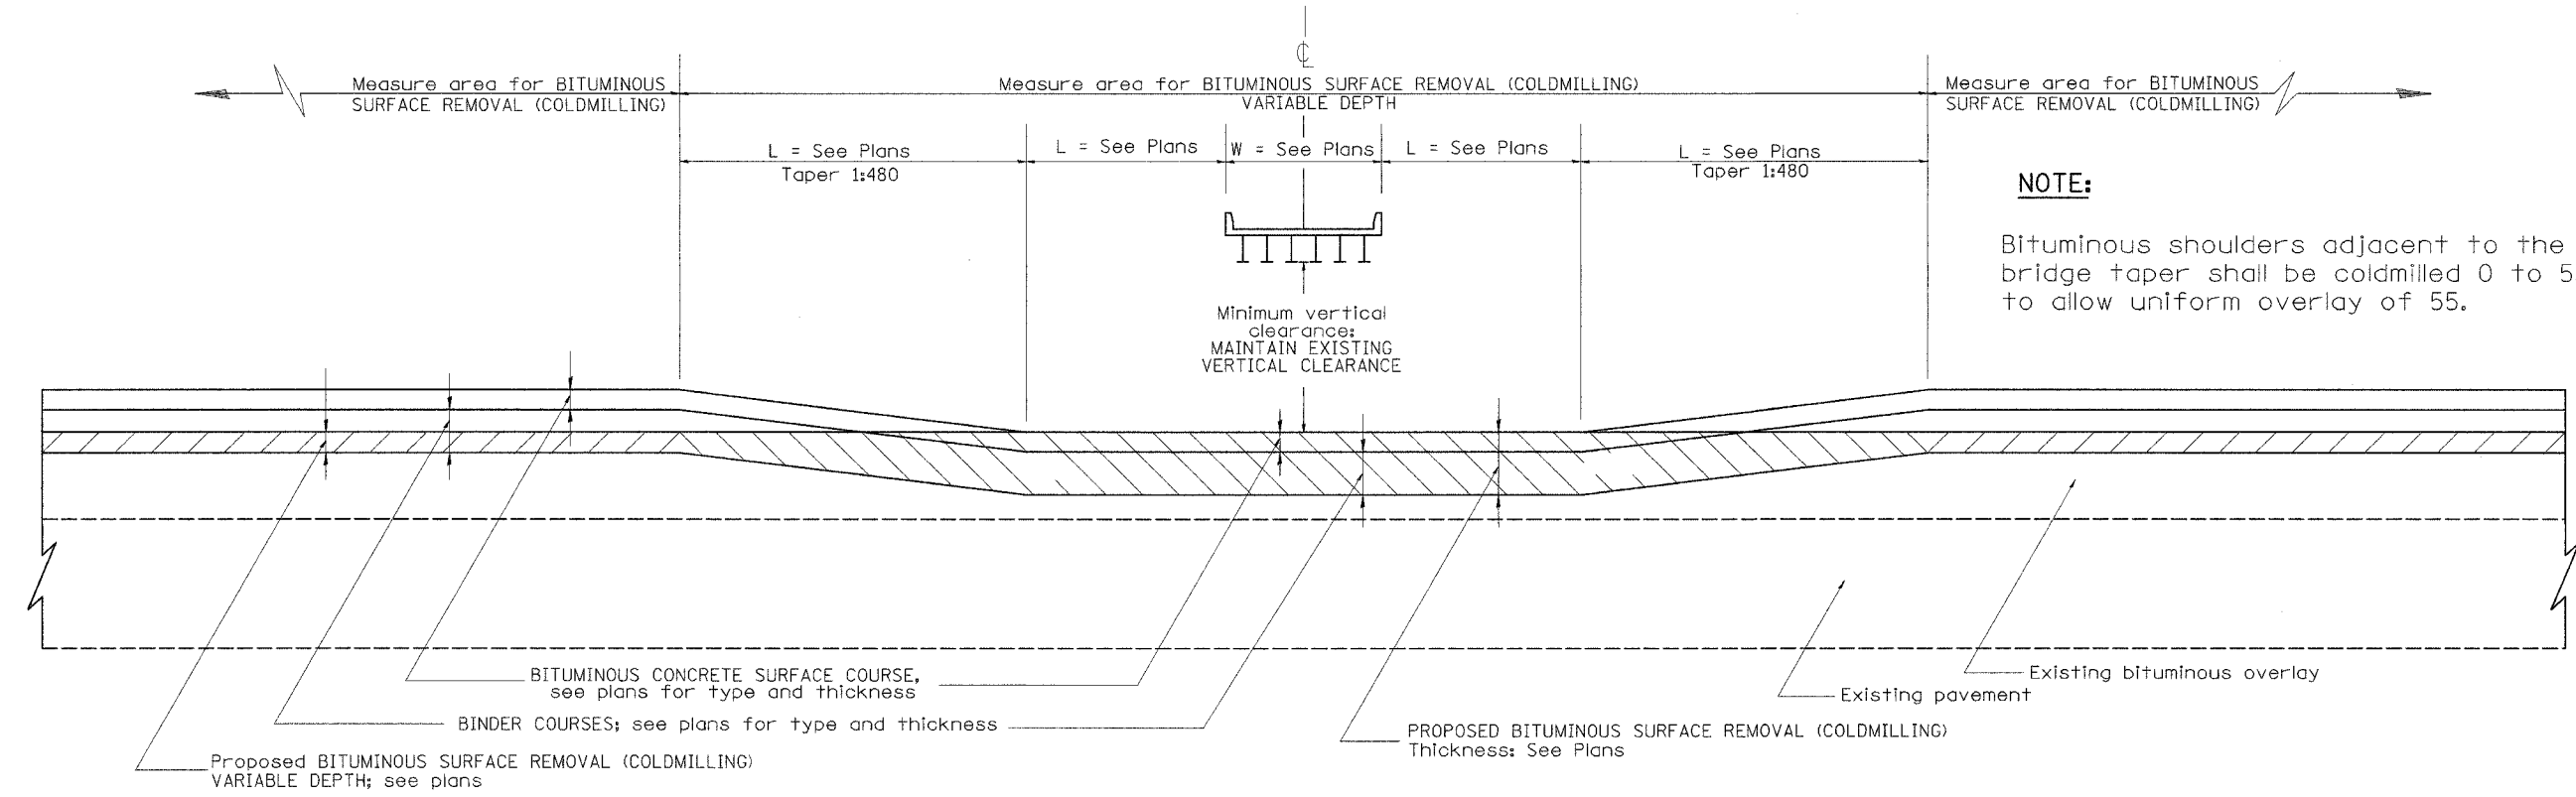

WITH BITUMINOUS SURFACE REMOVAL (COLD MILLING)

All dimensions are in millimeters (Inches) unless otherwise noted.

REVISIONS	
NAME	DATE

ILLINOIS DEPARTMENT OF TRANSPORTATION

PAVEMENT OVERLAY UNDER STRUCTURES SPECIAL TREATMENT

DATE 11/29/04

DRAWN BY CEM
CHECKED BY CEM

cr-projects-IT4WB-c11details.dgn