


F.A.I. RTE.	SECTION	COUNTY	TOTAL SHEETS	SHEET NO.
74		TAZEWELL	13	13
STA.	TO STA.			
FED. ROAD DIST. NO. 4	ILLINOIS FED. AID PROJECT			

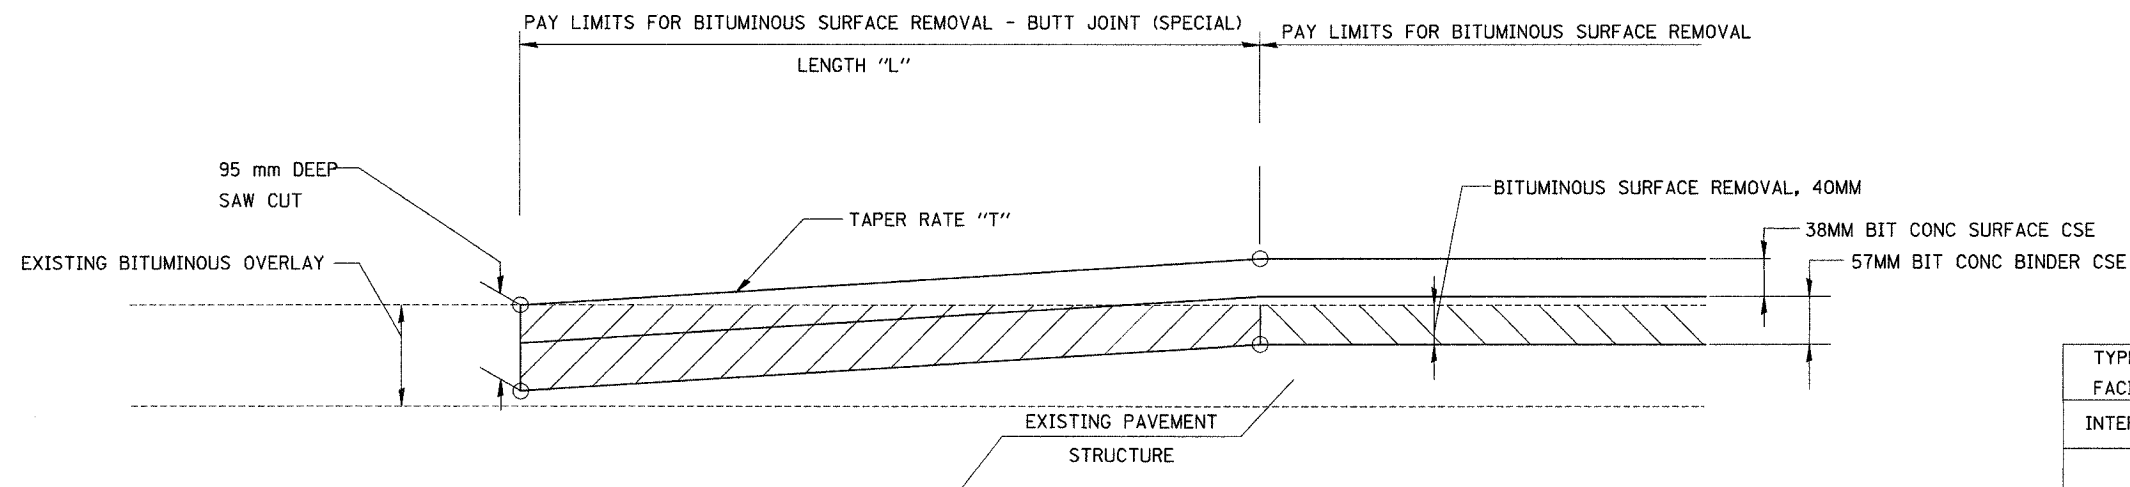

BITUMINOUS TAPER/BUTT JOINT DETAIL

TYPE OF FACILITY	TAPER RATE "T" V:H	LENGTH "L" METERS
INTERSTATE	1:480	26.4

GENERAL NOTES

1. The work shall be done in accordance with Article 406.18 and the Special Provision for Butt Joints.
2. The pavement surface to be removed may be either bituminous or P.C. concrete. The work shall be performed in accordance with Article 440.03.
3. The saw cut joints shall be primed just prior to the placing of bituminous material. The work will be in accordance with the applicable portions of Article 406.06.

cr-projects-174wb-clldetalls.dgn

REVISIONS		ILLINOIS DEPARTMENT OF TRANSPORTATION BITUMINOUS SURFACE REMOVAL - BUTT JOINT (SPECIAL) DETAIL
NAME	DATE	
		DRAWN BY CEM CHECKED BY CEM DATE 6/22/04