


FAP ROUTE	SECTION	COUNTY	TOTAL SHEETS	SHEET NO.
325	501	COLES	26	1
F.A.P. ROUTE		ILLINOIS	PROJECT	

CONTRACT NO. 70415  
D-95-057-04

**STATE OF ILLINOIS**  
**DEPARTMENT OF TRANSPORTATION**  
**DIVISION OF HIGHWAYS**  
**PLANS FOR PROPOSED**  
**HIGHWAY IMPROVEMENT**

FOR INDEX OF SHEETS, SEE SHEET NO. 2  
FOR SUMMARY OF QUANTITIES, SEE SHEET NO. 3-5

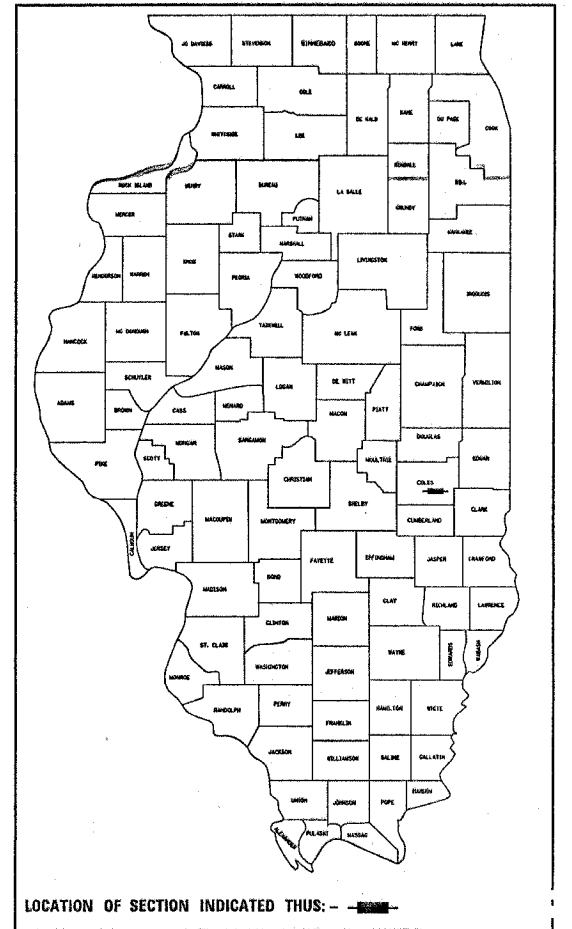


SCALES { PLAN 1"=20'  
PROFILE HORIZ.  
PROFILE VERT.  
CROSS SECTIONS HORIZONTAL 1"=5' VERTICAL 1"=2'

**FAP ROUTE 325 (ILLINOIS ROUTE 16)**  
**SECTION 501**  
**COLES COUNTY**  
**PROJECT HS-0325 (044)**

C-95-060-04

**TRAFFIC SIGNAL MODERNIZATION**

DESIGNER: ROGER BIGGS PROJECT ENGINEER: SCOTT NEUMART (217)465-4181

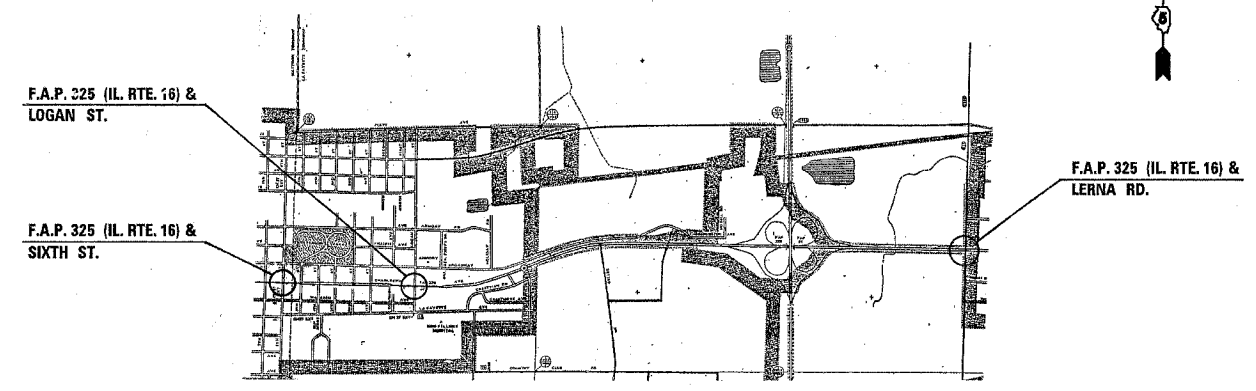

**DESIGN DESIGNATION**  
**NA**

STATE OF ILLINOIS  
DEPARTMENT OF TRANSPORTATION  
DIVISION OF HIGHWAYS

SUBMITTED FEB 8 2005  
Johnnie  
DEPUTY DIRECTOR OF HIGHWAYS, REGION THREE ENGINEER

March 25, 2005  
Mike Hine  
ENGINEER OF DESIGN AND ENVIRONMENT

March 25, 2005  
Victor Mader  
DIRECTOR OF HIGHWAYS, CHIEF ENGINEER

FOR UNDERGROUND UTILITY  
LOCATIONS CALL  
TOLL FREE J.U.L.I.E. TELEPHONE NO.  
1-800-892-0123  
MATTOON & LAFAYETTE TOWNSHIPS

U.S. DEPARTMENT OF TRANSPORTATION  
FEDERAL HIGHWAY ADMINISTRATION

APPROVED \_\_\_\_\_  
DIVISION ADMINISTRATOR DATE

**CONTRACT NO. 70415**

TOTAL LENGTH OF SECTION & PROJECT = FEET = MILES  
NET LENGTH OF SECTION & PROJECT = FEET = MILES

PRINTED BY AUTHORITY OF THE STATE OF ILLINOIS

FAP ROUTE 325 SECTION 501 COLES COUNTY