


F.A.P. RTE.	SECTION	COUNTY	TOTAL SHEETS	SHEET NO.
325	501	COLES	26	6

CONTRACT NO. 70415

EXISTING TYPICAL CROSS SECTION

6TH ST.

STATION 96+56 TO STATION 98+10.5

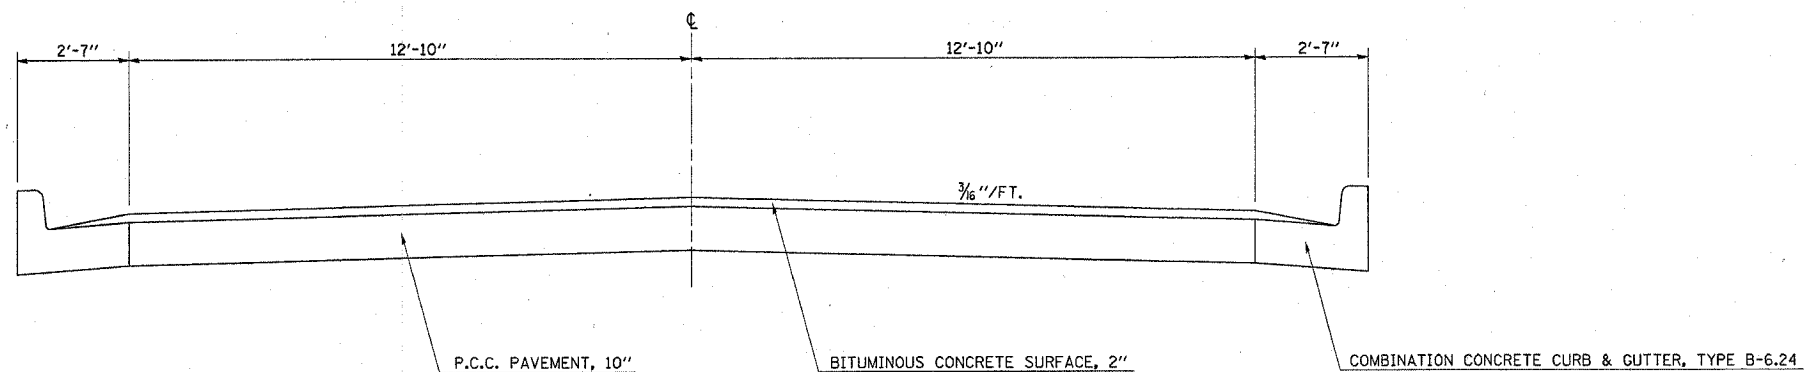

EXISTING TYPICAL CROSS SECTION

6TH ST.

STATION 98+10.5 TO STATION 98+82

