


F.A.P. RTE.	SECTION	COUNTY	TOTAL SHEETS	SHEET NO.
325	501	COLES	26	8

CONTRACT NO. 70415

### PROPOSED TYPICAL CROSS SECTION

#### 6TH ST.

STATION 96+56 TO STATION 98+00

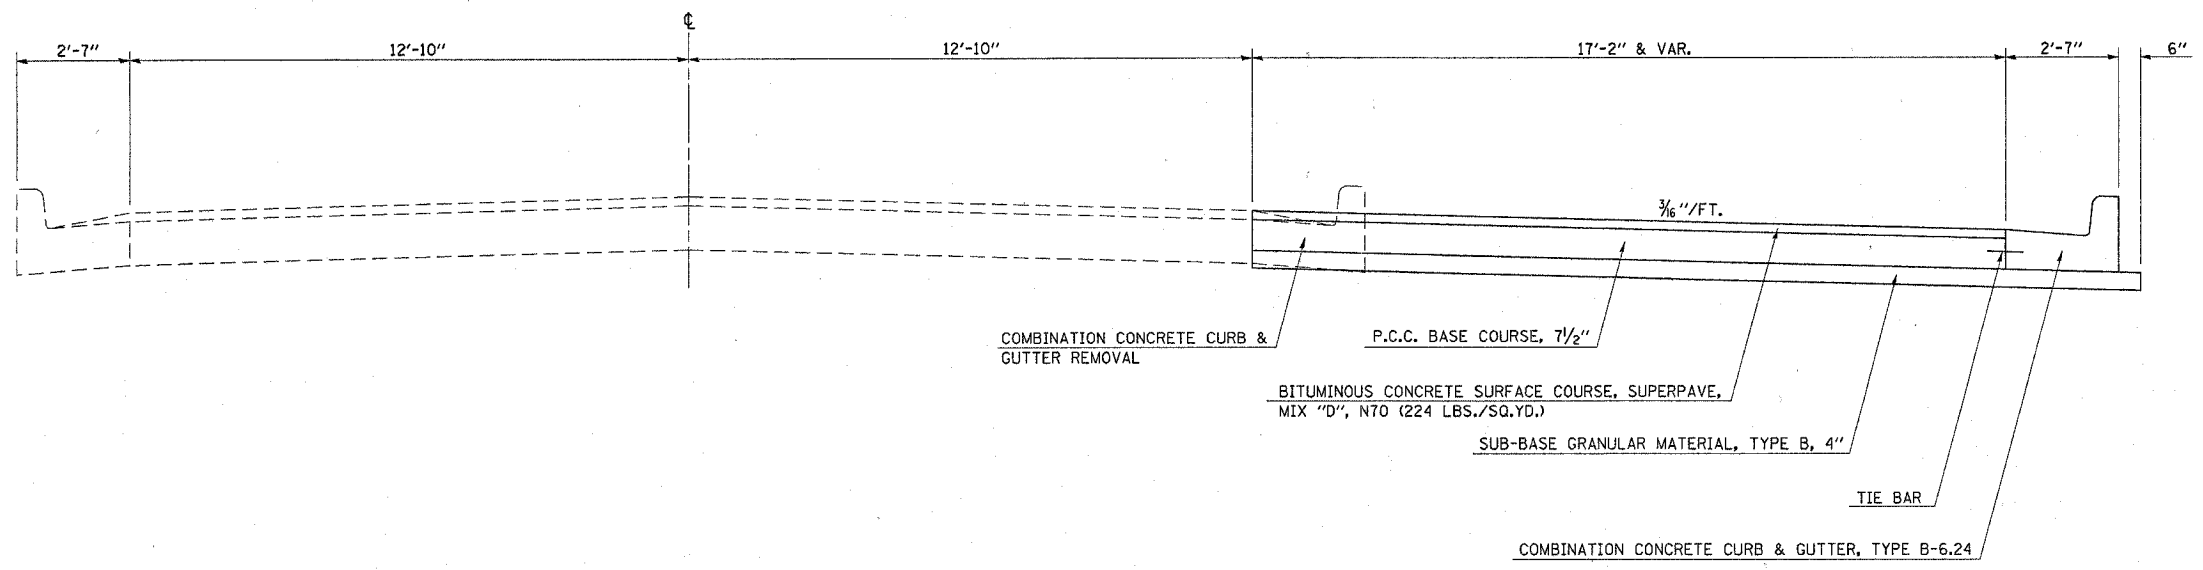

### PROPOSED TYPICAL CROSS SECTION

#### 6TH ST.

STATION 98+00 TO STATION 98+82

