


F.A.P. RTE.	SECTION	COUNTY	TOTAL SHEETS	SHEET NO.
325	501	COLES	26	11

CONTRACT NO. 70415


# ROADWAY PLAN SHEET

## F.A.P. 325 (IL. RTE. 16)

&  
6TH ST.

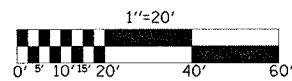

STA. 34+65.00 (IL. RTE. 16) =  
STA. 100+00.00 (6TH ST.)

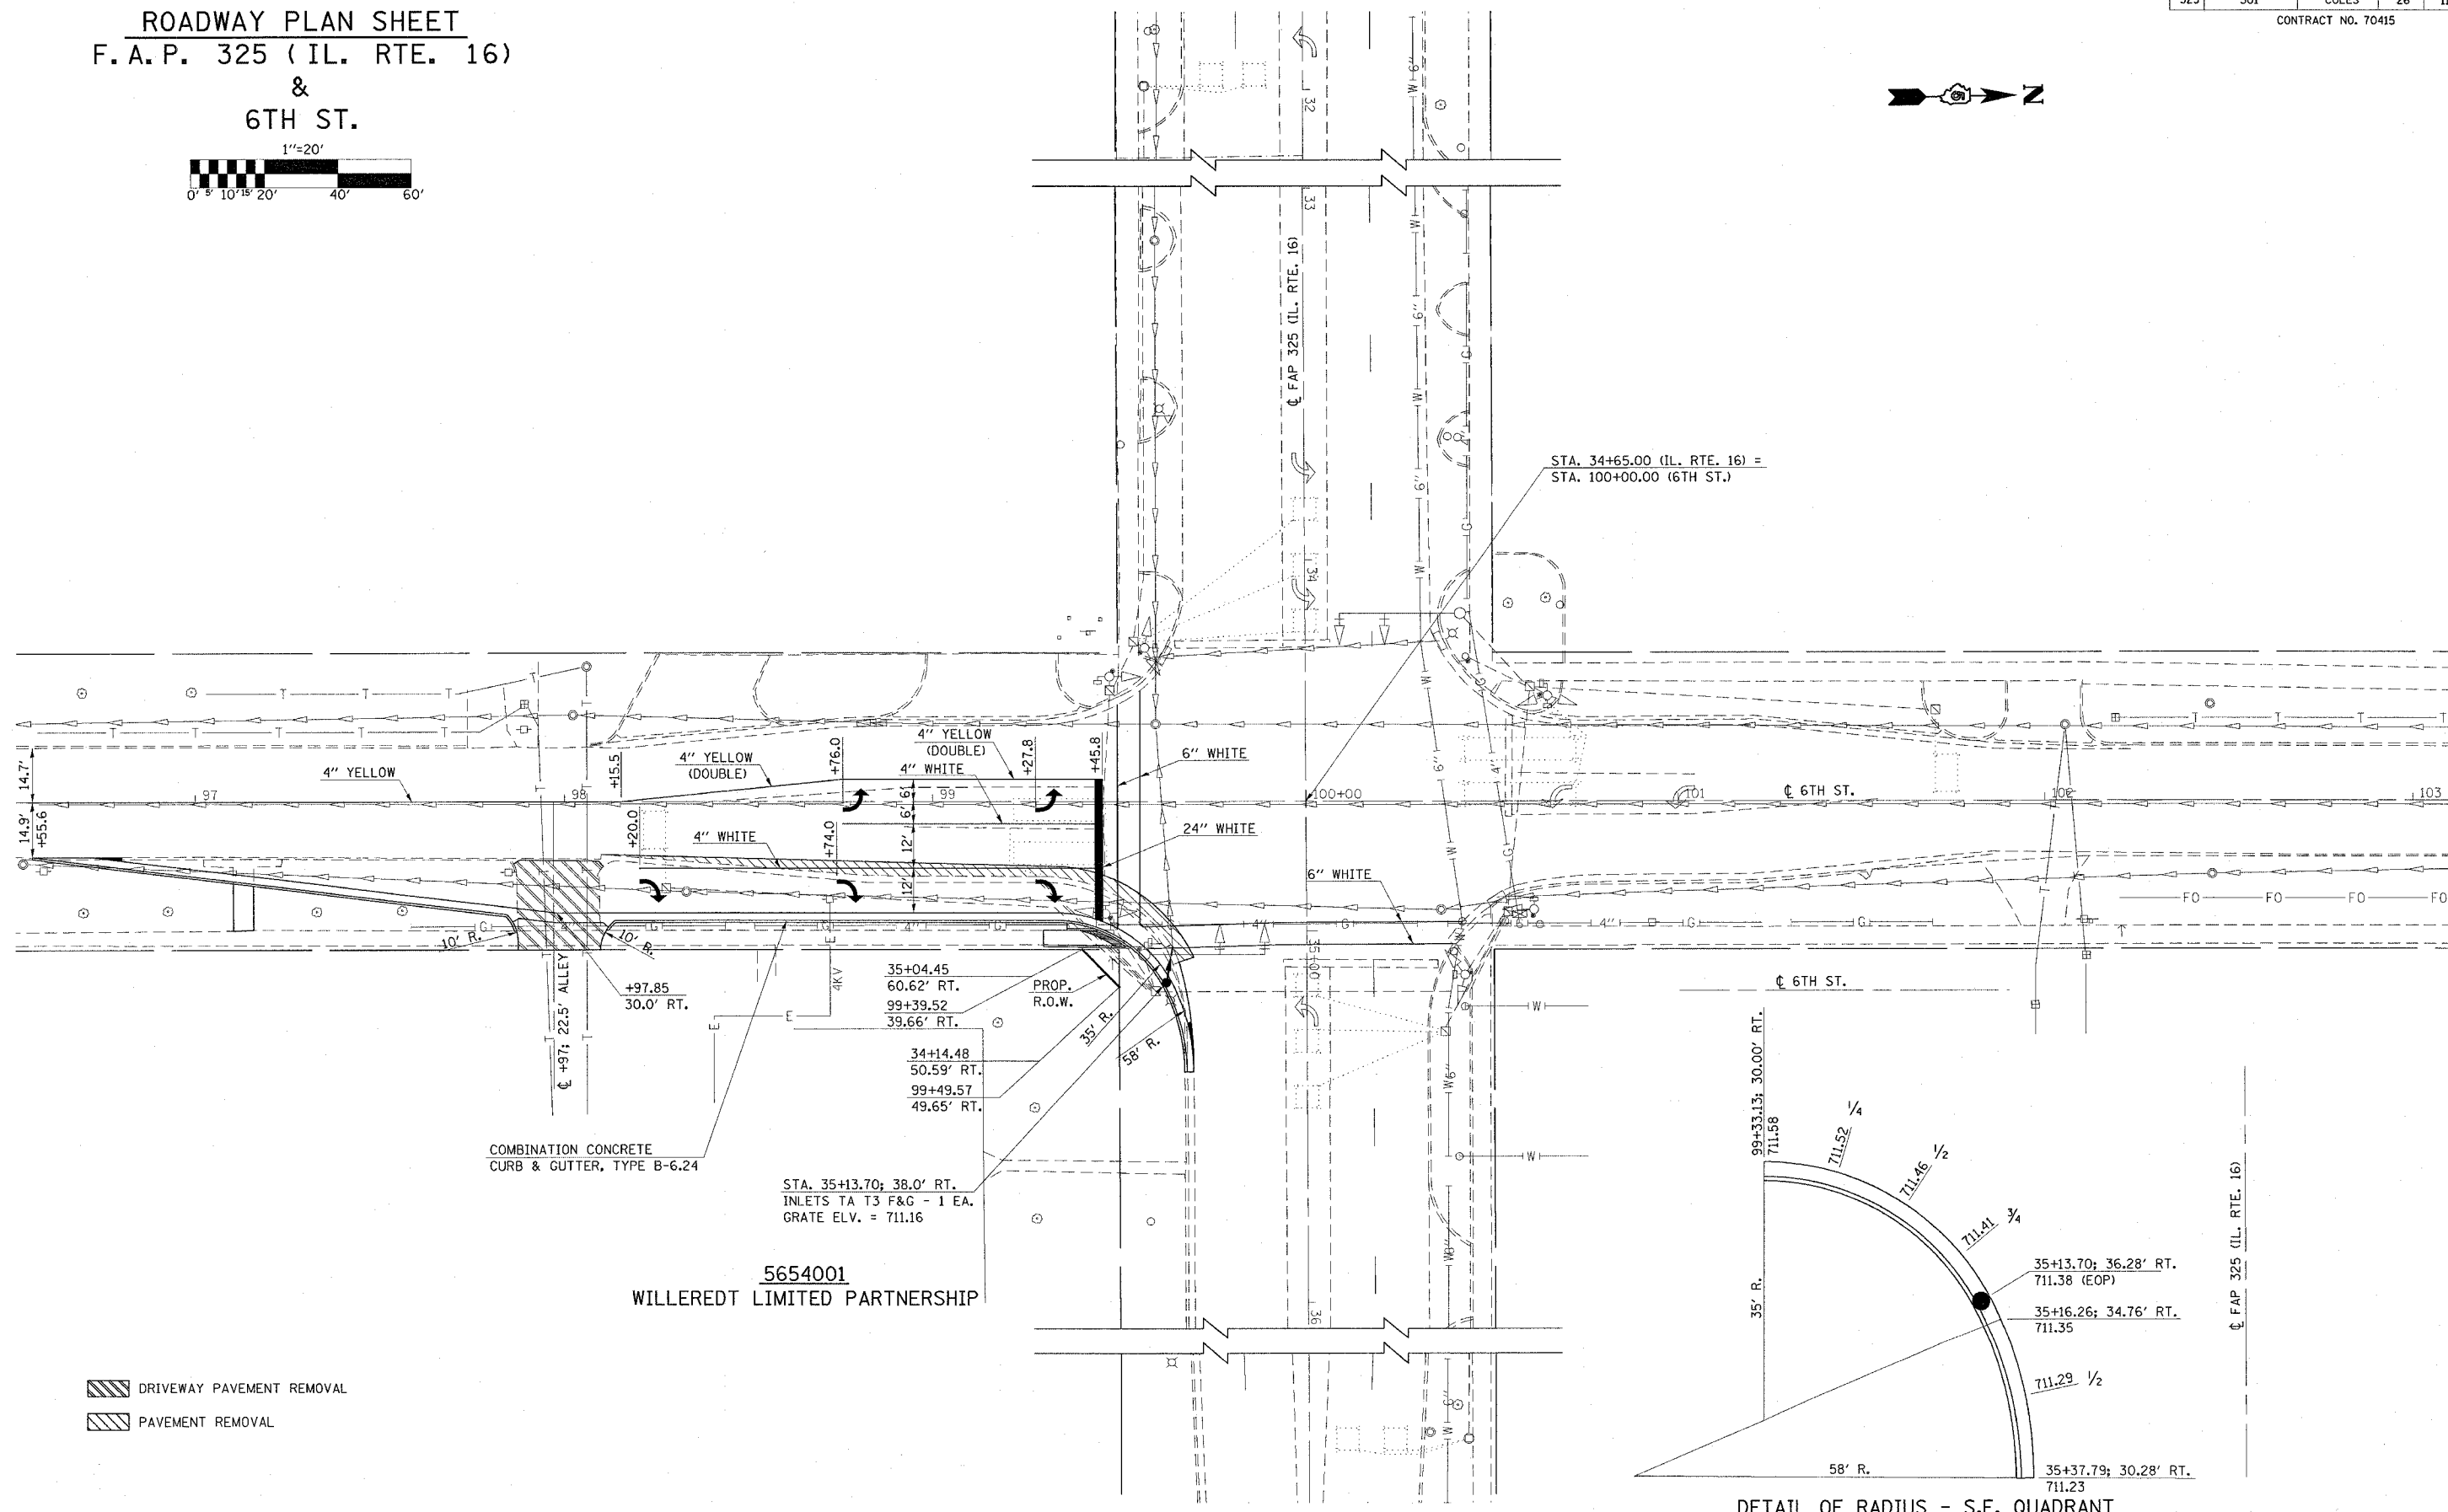


COMBINATION CONCRETE  
CURB & GUTTER, TYPE B-6.24

35+04.45  
60.62' RT.  
99+39.52  
39.66' RT.

34+14.48  
50.59' RT.  
99+49.57  
49.65' RT.

STA. 35+13.70; 38.0' RT.  
INLETS TA T3 F&G - 1 EA.  
GRATE ELV. = 711.16

5654001  
WILLEREDT LIMITED PARTNERSHIP

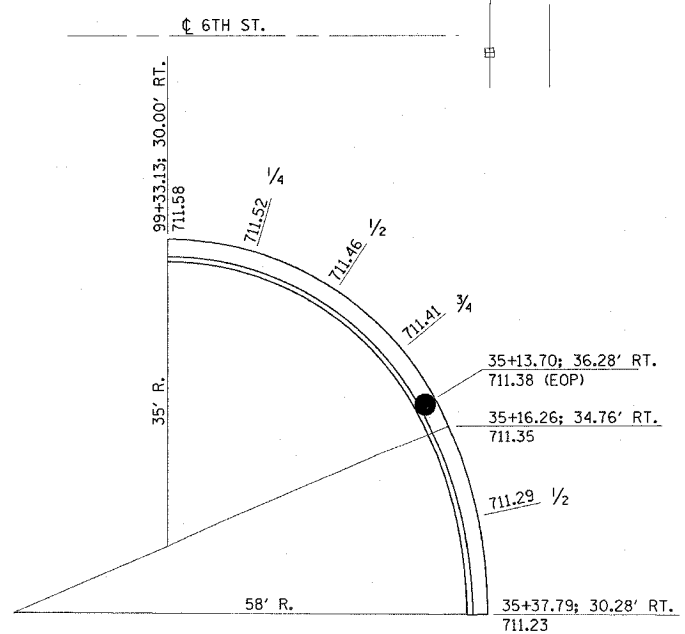

DETAIL OF RADIUS - S.E. QUADRANT

- DRIVEWAY PAVEMENT REMOVAL
- PAVEMENT REMOVAL