
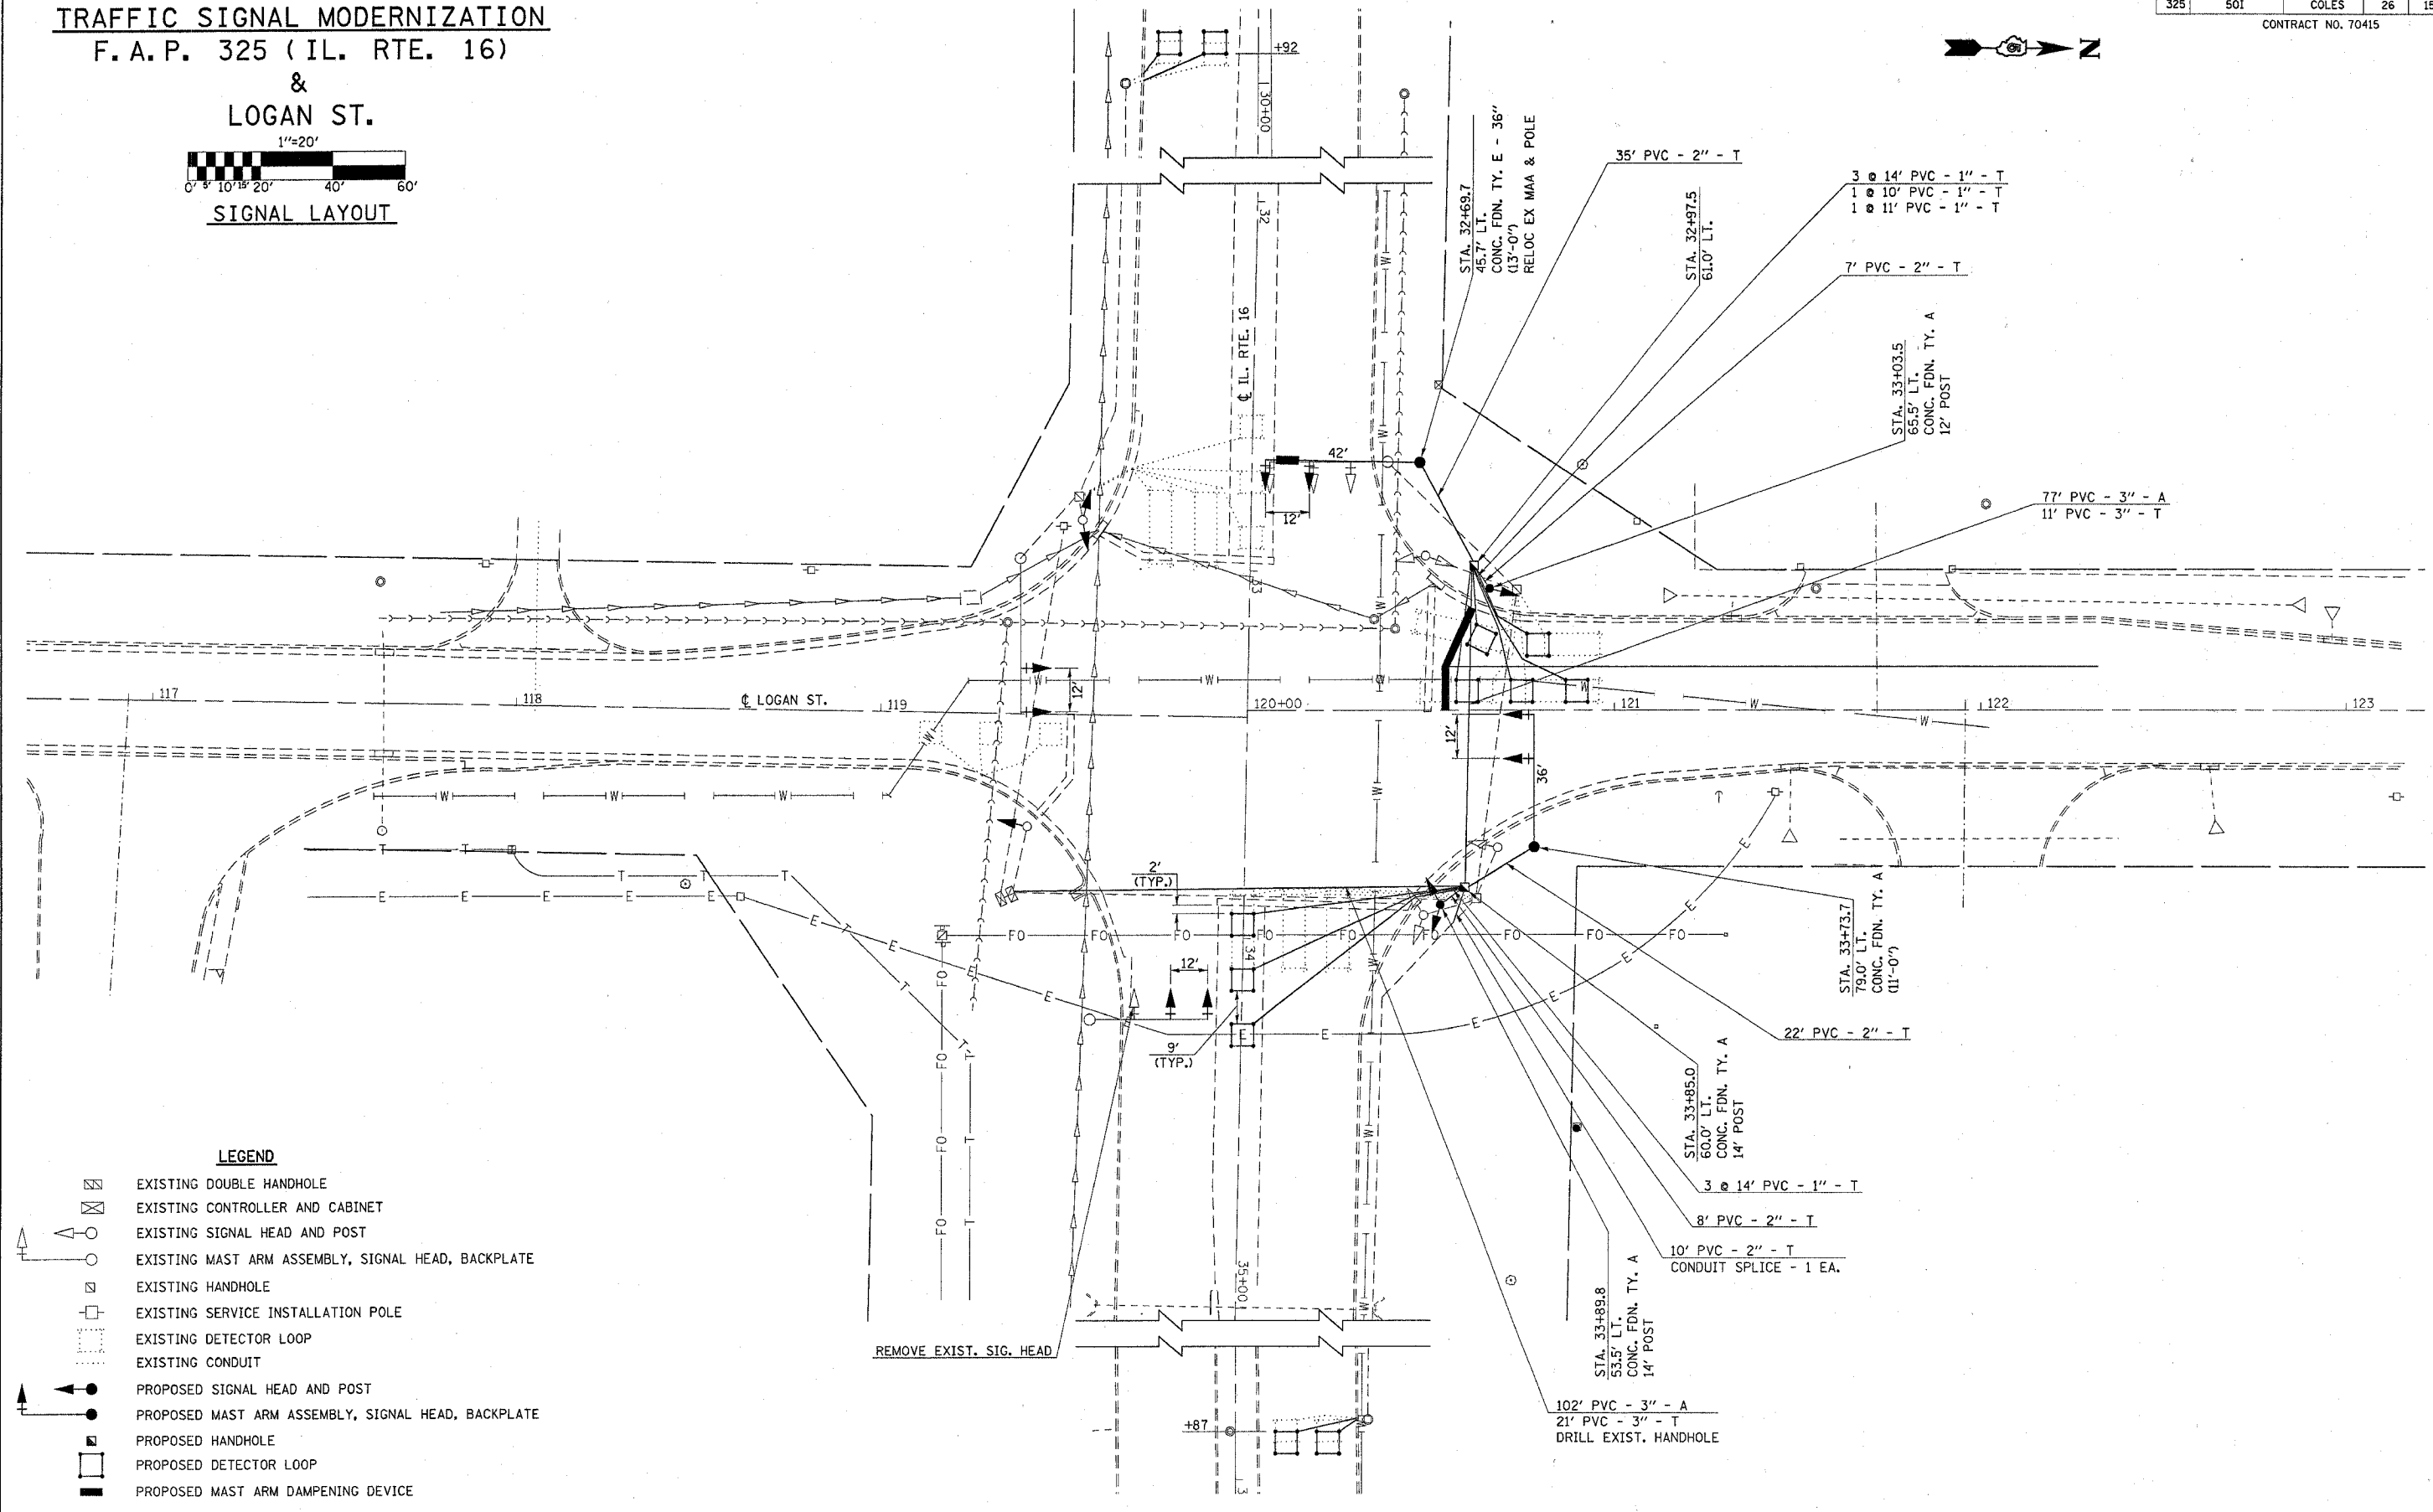


F.A.P. RTE.	SECTION	COUNTY	TOTAL SHEETS	SHEET NO.
325	501	COLES	26	15

CONTRACT NO. 70415

# TRAFFIC SIGNAL MODERNIZATION F.A.P. 325 (IL. RTE. 16)

## & LOGAN ST.

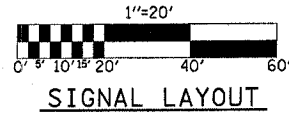

### LEGEND

- EXISTING DOUBLE HANDHOLE
- EXISTING CONTROLLER AND CABINET
- EXISTING SIGNAL HEAD AND POST
- EXISTING MAST ARM ASSEMBLY, SIGNAL HEAD, BACKPLATE
- EXISTING HANDHOLE
- EXISTING SERVICE INSTALLATION POLE
- EXISTING DETECTOR LOOP
- EXISTING CONDUIT
- PROPOSED SIGNAL HEAD AND POST
- PROPOSED MAST ARM ASSEMBLY, SIGNAL HEAD, BACKPLATE
- PROPOSED HANDHOLE
- PROPOSED DETECTOR LOOP
- PROPOSED MAST ARM DAMPENING DEVICE

REMOVE EXIST. SIG. HEAD