



TRAFFIC SIGNAL MODERNIZATION F.A.P. 325 (IL. RTE. 16)

& LERNA ROAD

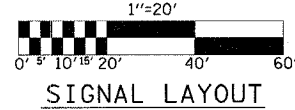

F.A.P. RTE.	SECTION	COUNTY	TOTAL SHEETS	SHEET NO.
325	501	COLES	26	18

CONTRACT NO. 70415

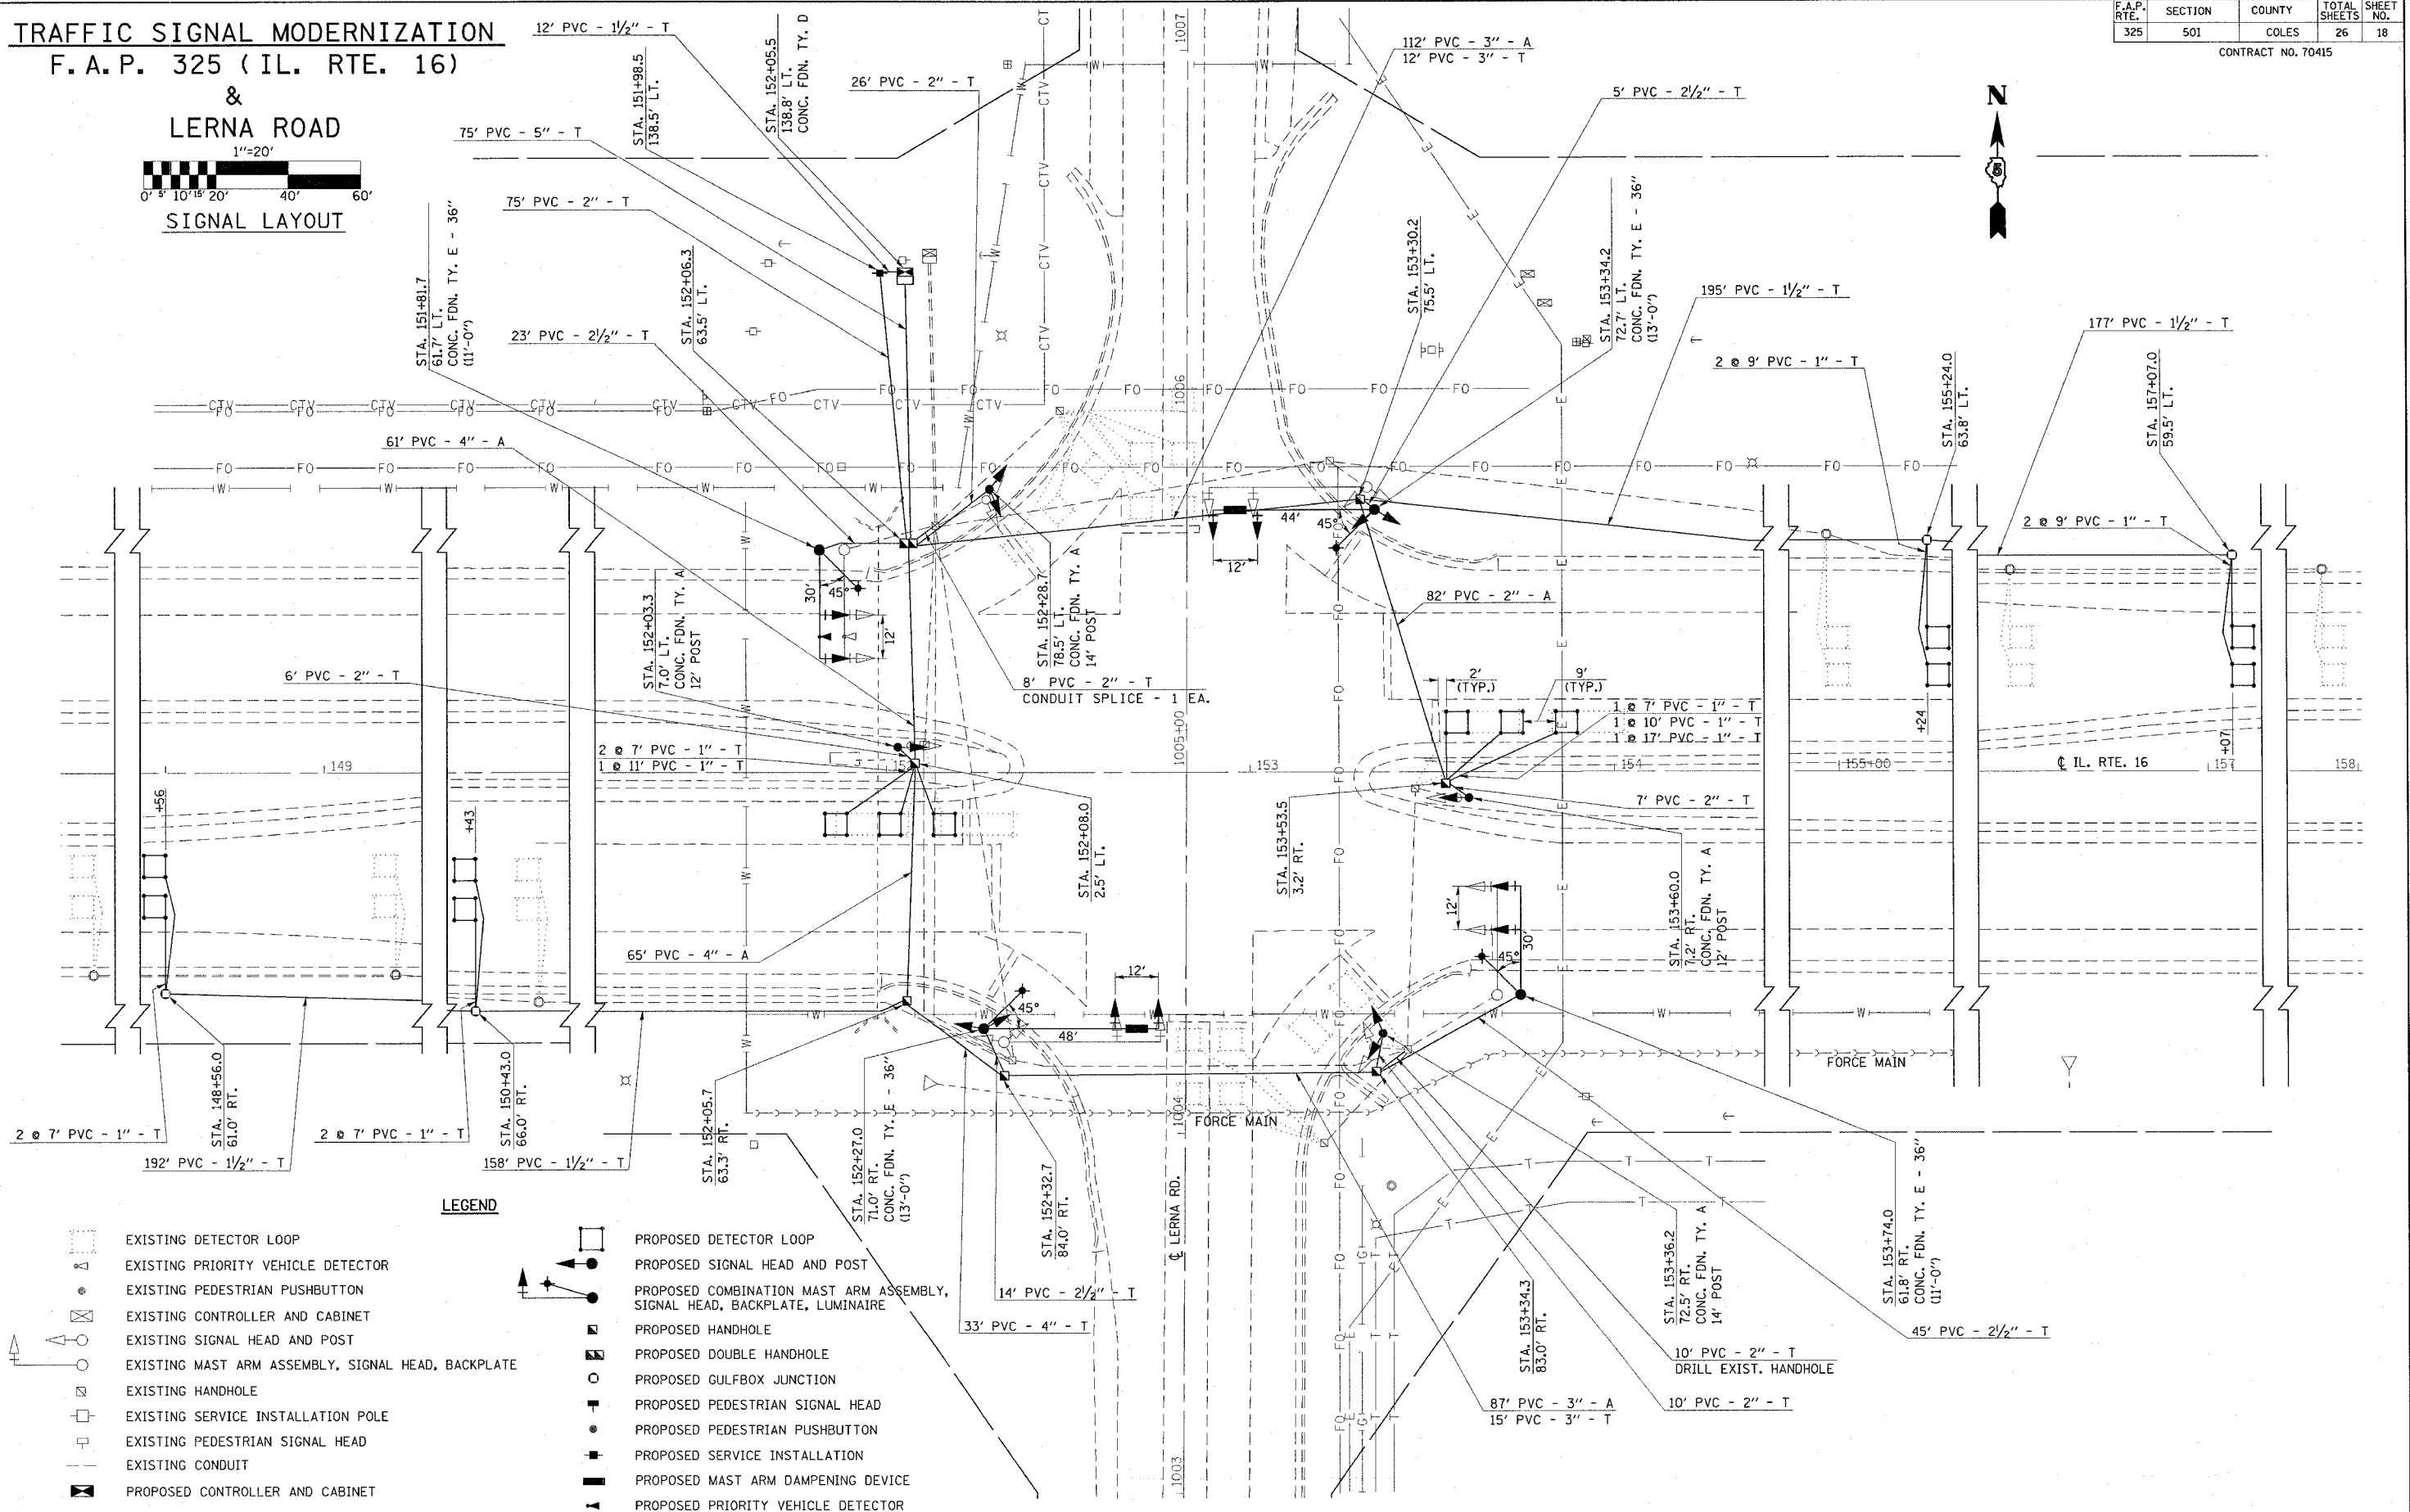

LEGEND

- | | | | |
|--|--|--|---|
| | EXISTING DETECTOR LOOP | | PROPOSED DETECTOR LOOP |
| | EXISTING PRIORITY VEHICLE DETECTOR | | PROPOSED SIGNAL HEAD AND POST |
| | EXISTING PEDESTRIAN PUSHBUTTON | | PROPOSED COMBINATION MAST ARM ASSEMBLY, SIGNAL HEAD, BACKPLATE, LUMINAIRE |
| | EXISTING CONTROLLER AND CABINET | | PROPOSED HANDHOLE |
| | EXISTING SIGNAL HEAD AND POST | | PROPOSED DOUBLE HANDHOLE |
| | EXISTING MAST ARM ASSEMBLY, SIGNAL HEAD, BACKPLATE | | PROPOSED GULFBOX JUNCTION |
| | EXISTING HANDHOLE | | PROPOSED PEDESTRIAN SIGNAL HEAD |
| | EXISTING SERVICE INSTALLATION POLE | | PROPOSED PEDESTRIAN PUSHBUTTON |
| | EXISTING PEDESTRIAN SIGNAL HEAD | | PROPOSED SERVICE INSTALLATION |
| | EXISTING CONDUIT | | PROPOSED MAST ARM DAMPENING DEVICE |
| | PROPOSED CONTROLLER AND CABINET | | PROPOSED PRIORITY VEHICLE DETECTOR |