

70 60 50 40 30 20 10 0 10 20 30 40 50 60 70

F.A.P. RTE. 325	SECTION 501	COUNTY COLES	TOTAL SHEETS 26	SHEET NO. 25
STA. 501		TO STA. 502		
FED. ROAD DIST. NO.		ILLINOIS FED. AID PROJECT		
CONTRACT NO. 70415				

FINAL SURVEY NOTE BOOK NO. _____

DATE _____

BY _____

REVIEWED BY _____

PLOTTED BY _____

AREAS CHECKED _____

ORIGINAL SURVEY NOTE BOOK NO. _____


DATE _____

BY _____

REVIEWED BY _____

PLOTTED BY _____

AREAS CHECKED _____

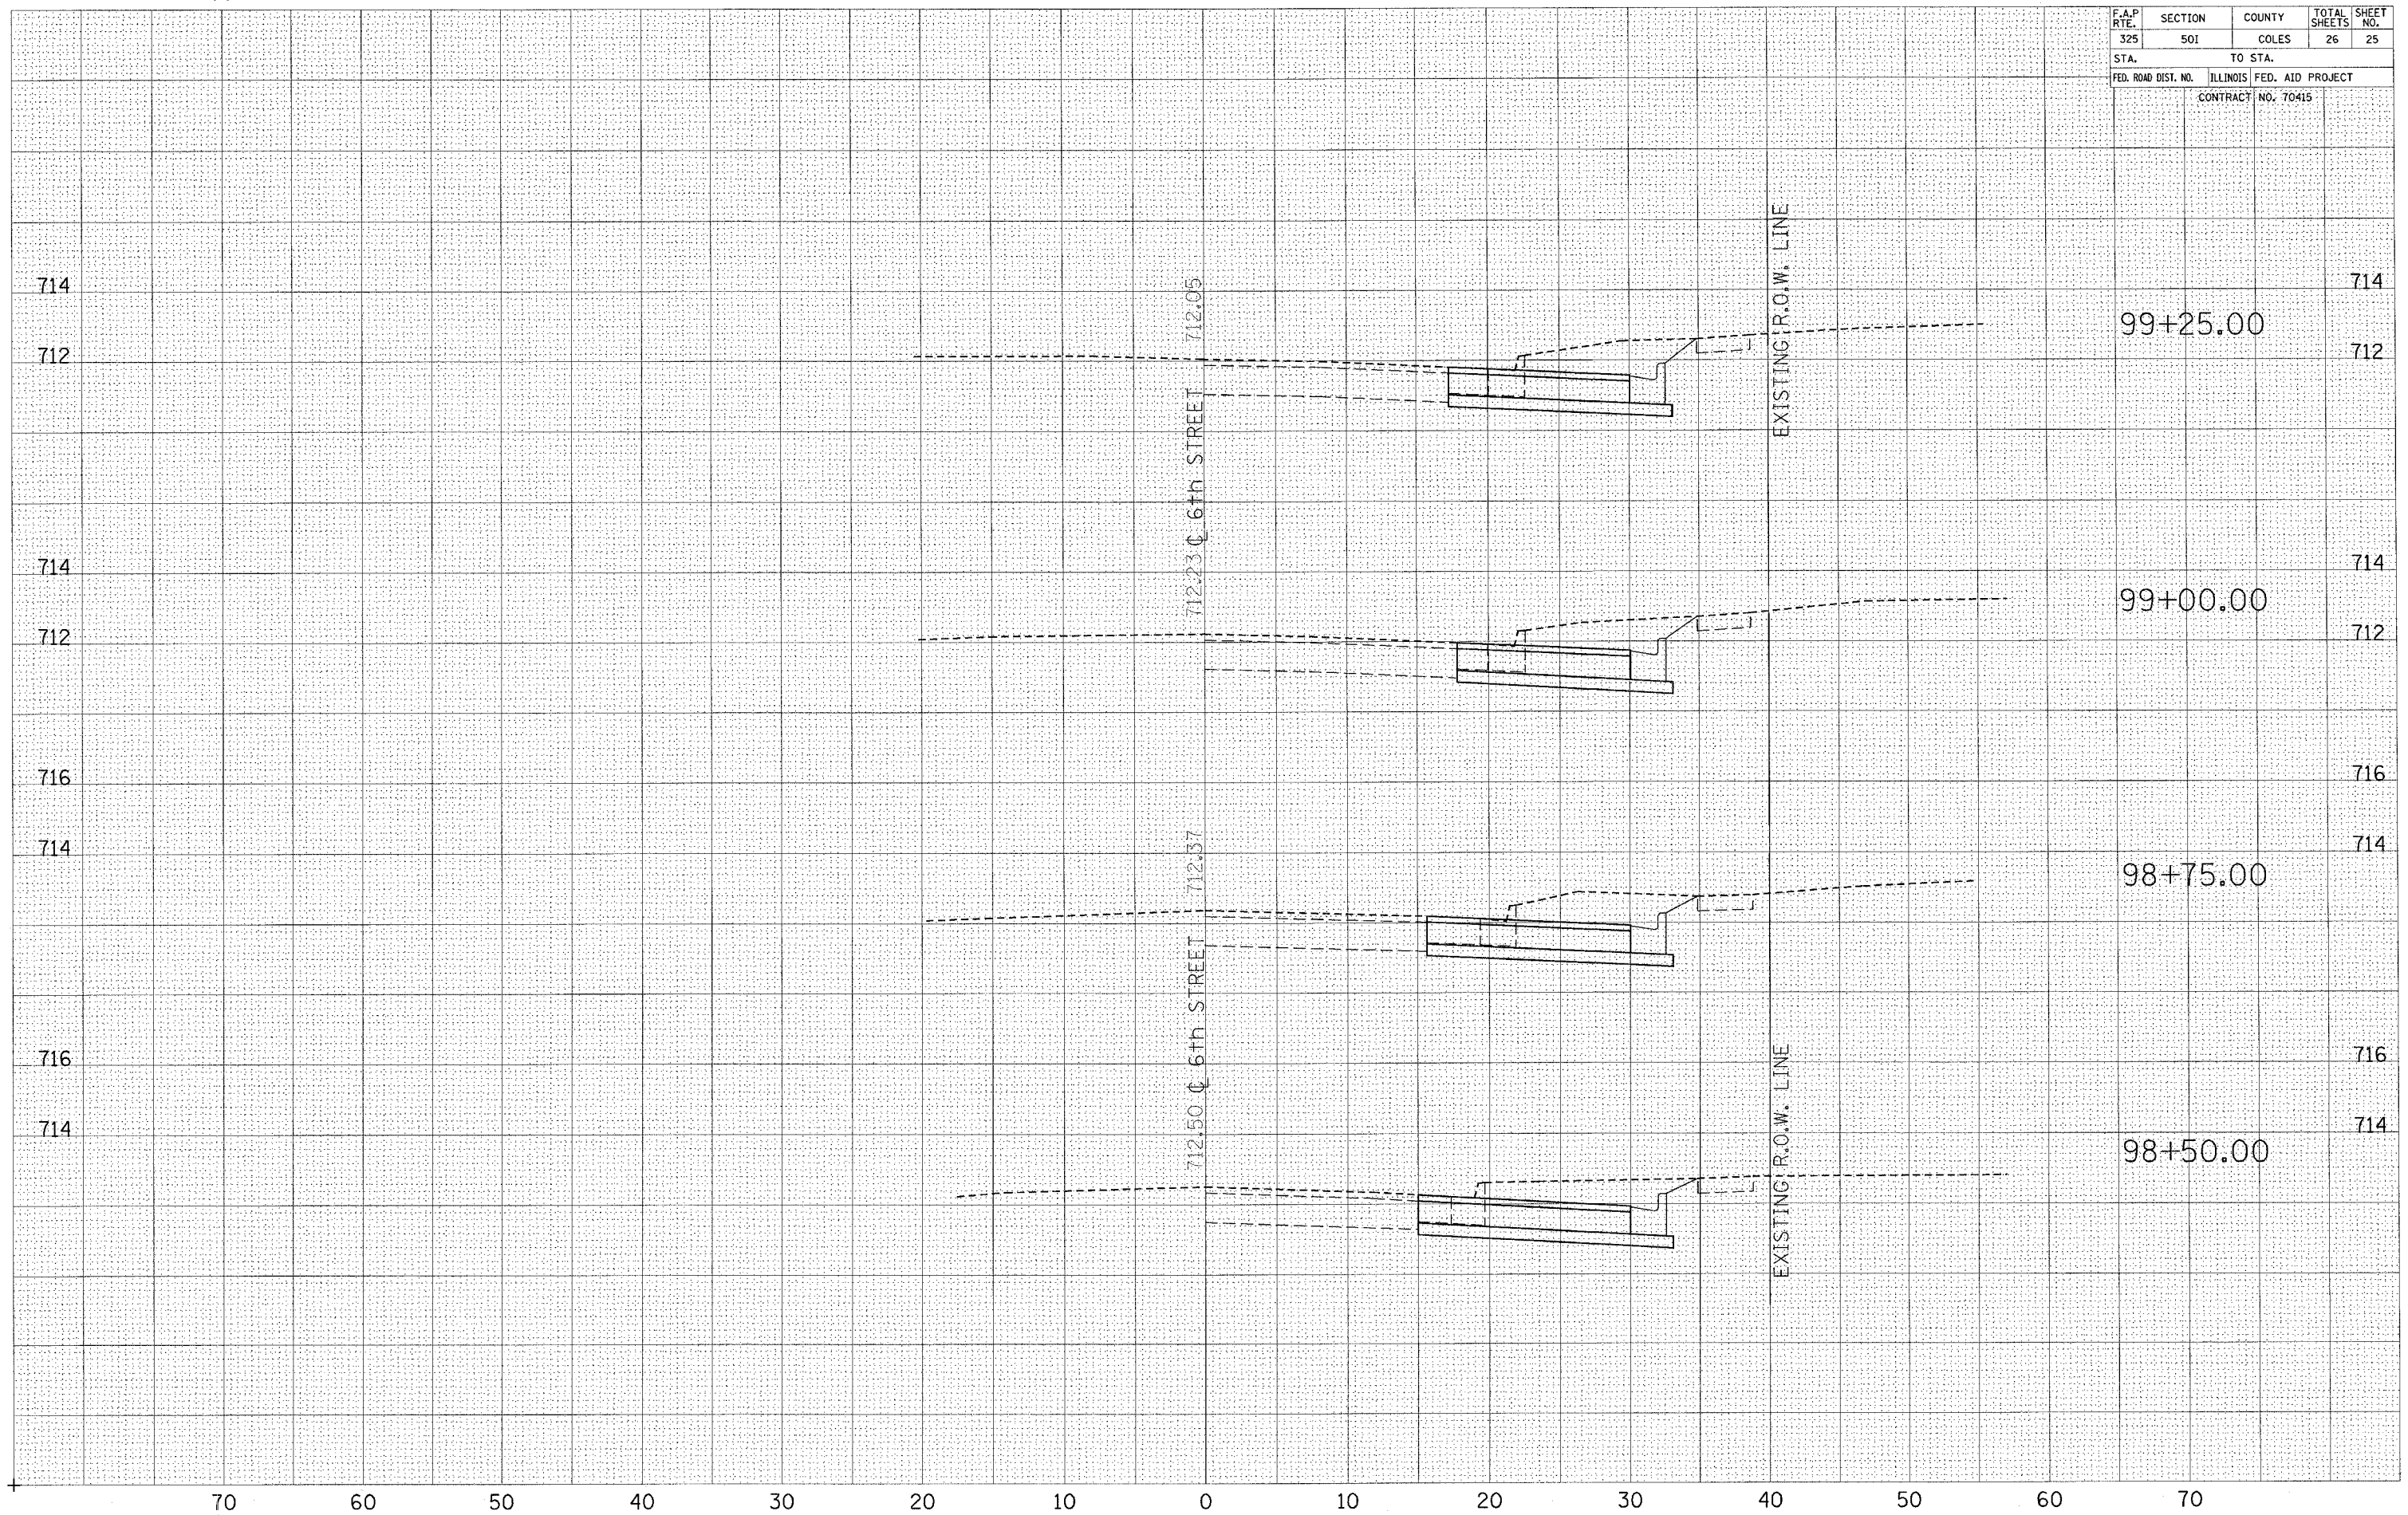

70 60 50 40 30 20 10 0 10 20 30 40 50 60 70