

F.A. RTE.	SECTION	COUNTY	TOTAL SHEETS	SHEET NO.
	*	**	23	9

• D-5 CONTRACT MAINT 2005-9
 •• CHAMPAIGN & VERMILION
 CONTRACT NO. 70448


PROJECT OMISSIONS:
 STATION 729+57.50 TO STATION 729+90.50
 STATION 904+30.00 TO STATION 904+80.00

TYPICAL CROSS SECTION 1A

LOCATION #1

STATION TO STATION
 320+80.00 662+94.00 (BK.)
 663+00.00 (AH.) 904+80.00 (1B)

STATION EQUATION:
 STATION 662+94.00 (BK.) = STATION 663+00.00 (AH.)

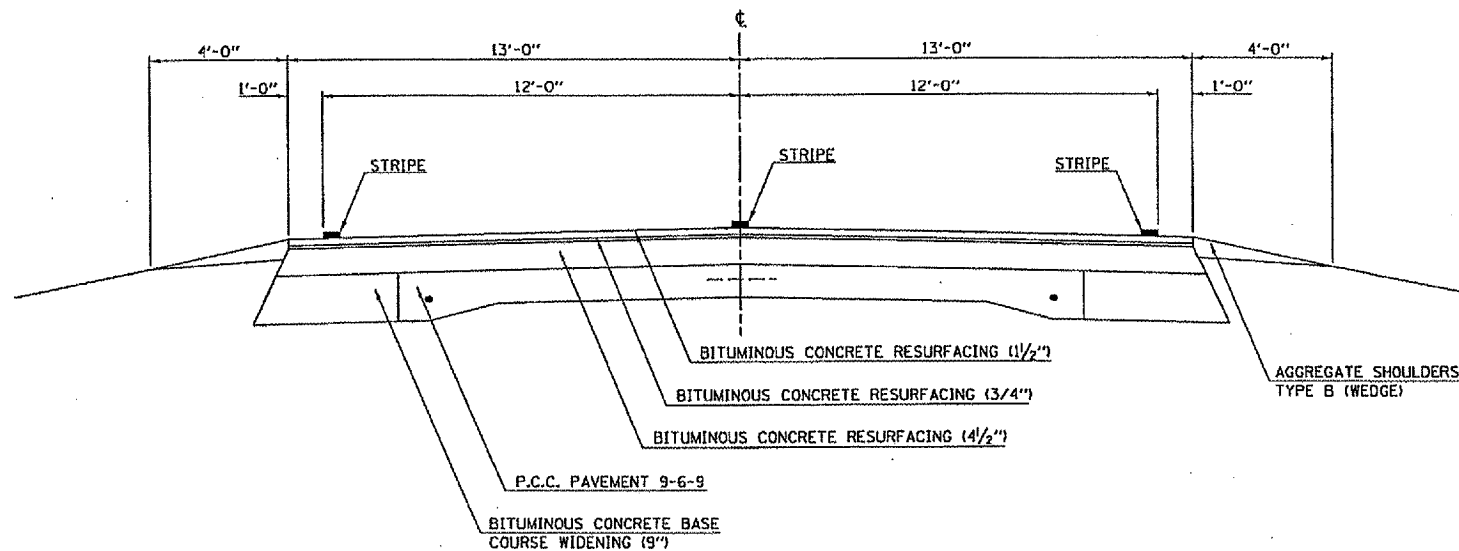

TYPICAL CROSS SECTION 1B

LOCATION #1

STATION TO STATION
 (1A) 904+80.00 910+38.00

