

F.A. RITE.	SECTION	COUNTY	TOTAL SHEETS	SHEET NO.
VAR.	.	**	23	10

D-5 CONTRACT MAINT 2005-9
 CHAMPAIGN & VERMILION
 CONTRACT NO. 7044B


PROJECT OMISSIONS:
 STATION 58+24.00 TO STATION 41+74.00

TYPICAL CROSS SECTION 2A

LOCATION #2

STATION TO STATION
 0+50.00 27+56.00 (BK.)
 62+00.00 (AH.) 37+00.00 (BK.) (2B)

STATION EQUATIONS:
 STATION 27+56.00 (BK.) = STATION 62+00.00 (AH.)
 STATION 37+00.00 (BK.) = STATION 51+06.00 (AH.)

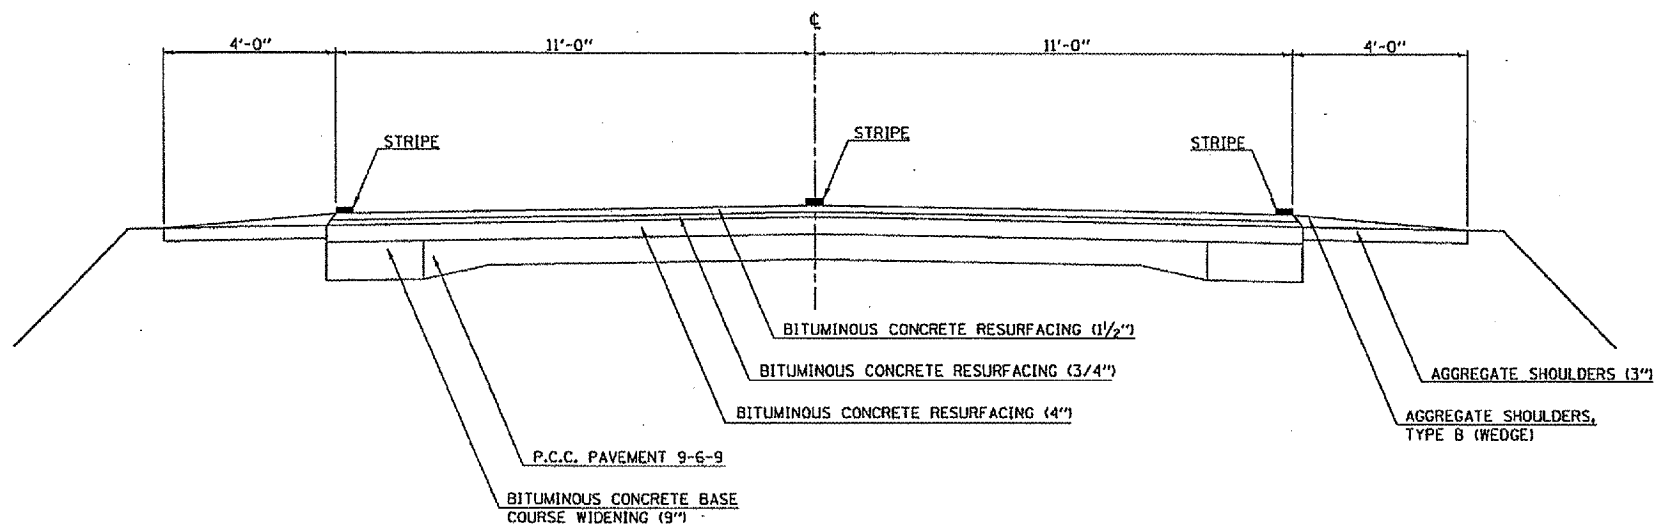

PROJECT OMISSIONS:
 STATION 141+35.50 TO STATION 142+34.50
 STATION 210+39.27 TO STATION 211+82.73
 STATION 577+40.37 TO STATION 578+07.63
 STATION 706+70.88 TO STATION 709+36.38
 STATION 730+53.95 TO STATION 731+43.41

TYPICAL CROSS SECTION 2B

LOCATION #2

STATION TO STATION
 (2A) 51+06.00 (AH.) 765+00.00

STATION EQUATION:
 STATION 37+00.00 (BK.) = STATION 51+06.00 (AH.)

