

### TYPICAL CROSS SECTION 4A


PROJECT OMISSION:  
STATION 104+11.03 TO STATION 104+31.03

LOCATION #4 (IL. 130)

STATION TO STATION  
99+63.40 TO 121+60.00 (1B)

P.A. RTE.	SECTION	COUNTY	TOTAL SHEETS	SHEET NO.
	*	**	23	12

- D-5 CONTRACT MAINT 2005-9
- CHAMPAIGN & VERMILION CONTRACT NO. 70448

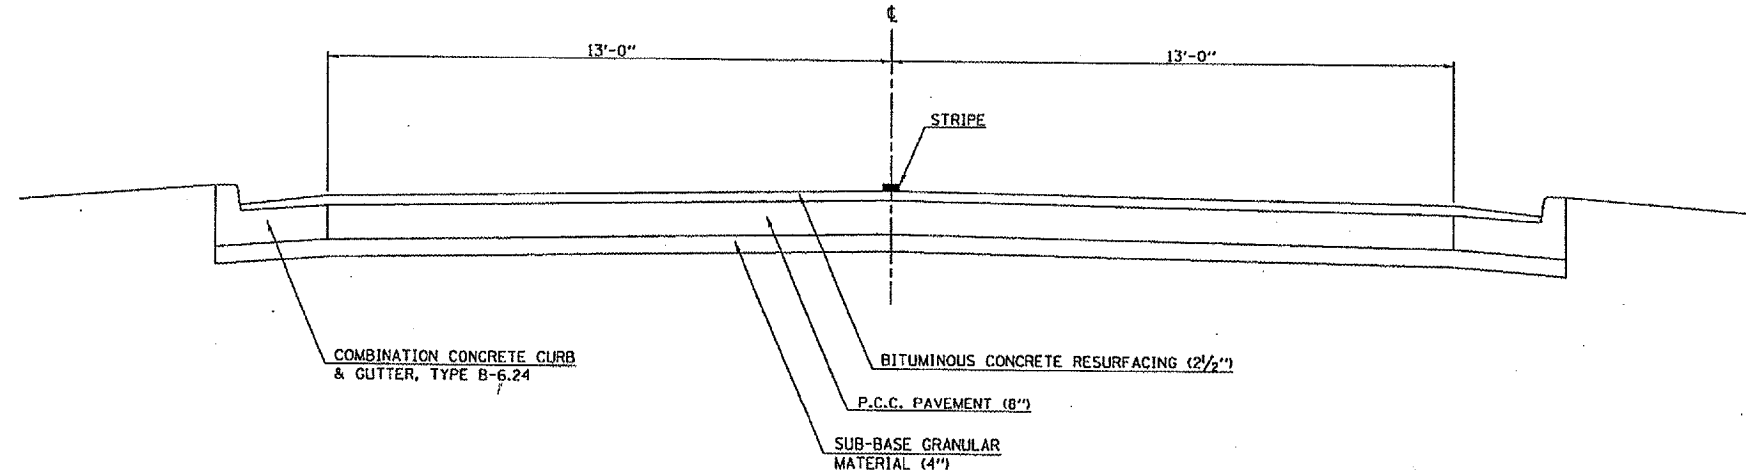

### TYPICAL CROSS SECTION 4B

PROJECT OMISSION:  
STATION 40+81.13 TO STATION 42+13.53

LOCATION #4 (IL. 130)

STATION TO STATION  
 (4A) 121+60.00 TO 369+78.64 (BK.)  
 0+00.00 (AH.) TO 89+16.46 (BK.)  
 89+15.00 (AH.) TO 121+88.25

STATION EQUATIONS:  
 STATION 369+78.64 (BK.) = STATION 0+00.00 (AH.)  
 STATION 89+16.46 (BK.) = STATION 89+15.00 (AH.)

