


F.A. RTE.	SECTION	COUNTY	TOTAL SHEETS	SHEET NO.
VAR.	*	**	23	14

D-5 CONTRACT MAINT 2005-9
 CHAMPAIGN & VERMILION
 CONTRACT NO. 7044B

TYPICAL CROSS SECTION 5A

LOCATION #5

STATION 2628+75.00 TO STATION 2567+96.00 5B

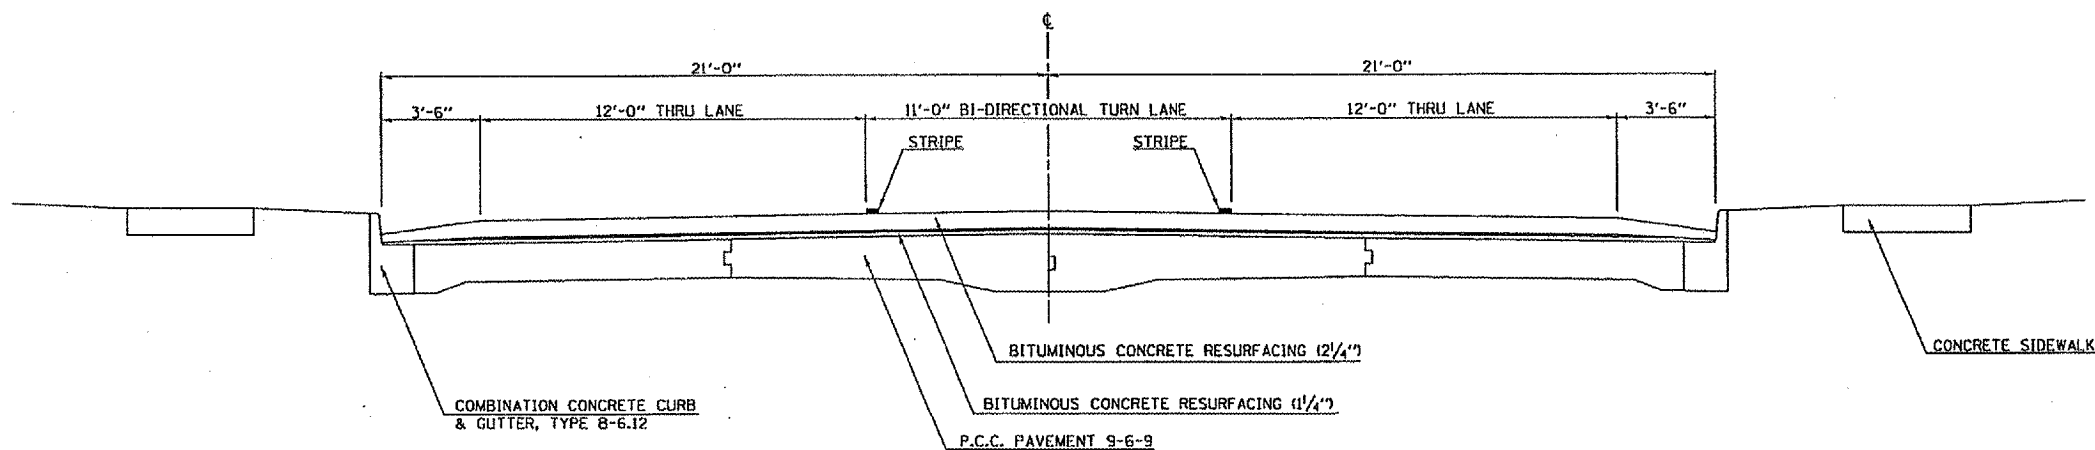

TYPICAL CROSS SECTION 5B

LOCATION #5

STATION 5A 2567+96.00 TO STATION 2549+66.00 5D

