


F.A. RITE.	SECTION	COUNTY	TOTAL SHEETS	SHEET NO.
VAR.	*	**	23	15

• D-5 CONTRACT MAINT 2005-9
 •• CHAMPAIGN & VERMILION
 CONTRACT NO. 70448

TYPICAL CROSS SECTION (5C)

LOCATION #5

STATION TO STATION
 (5D) 2521+50.00 TO 2507+50.00 (5D)

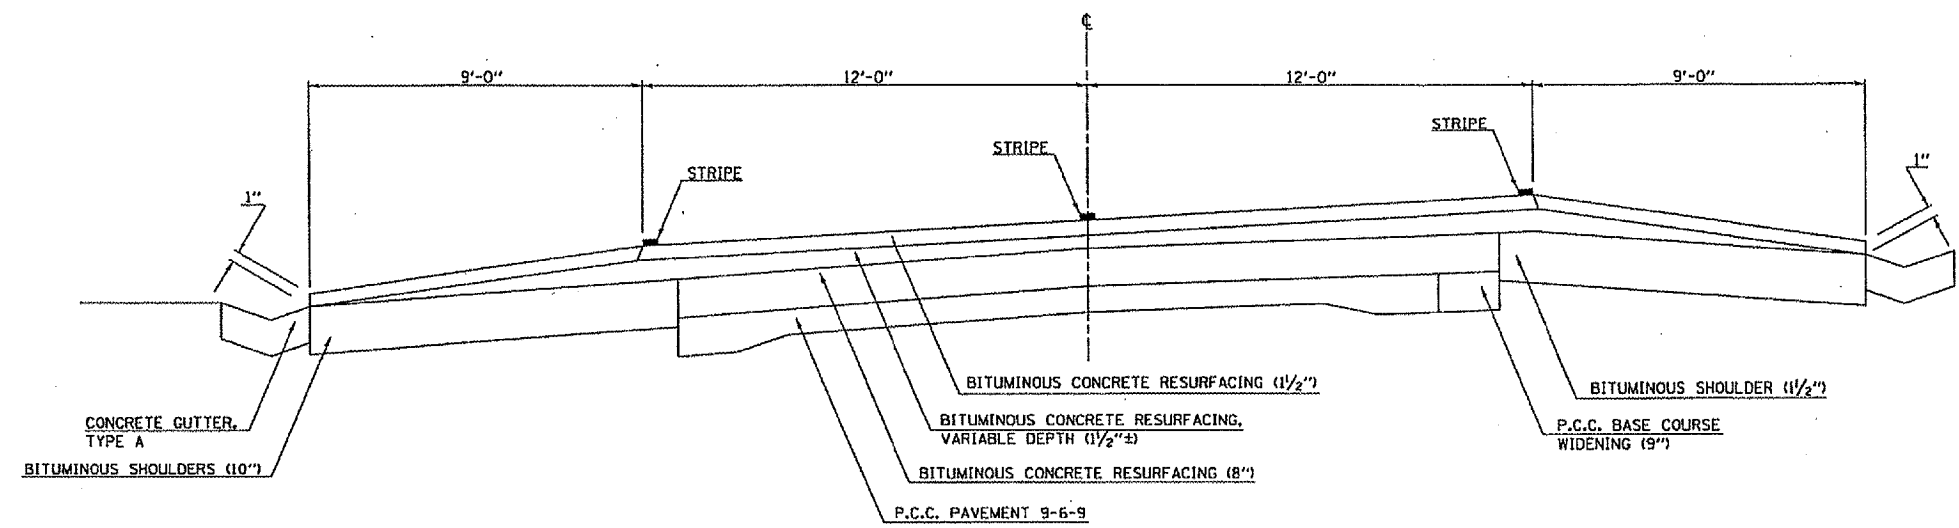

TYPICAL CROSS SECTION (5D)

LOCATION #5

PROJECT OMISSION:
 STATION 2524+24.70 TO STATION 2521+59.30

STATION EQUATIONS:
 STATION 2548+32.00 (BK.) = STATION 2548+22.90 (AH.)
 STATION 2486+21.90 (BK.) = STATION 571+39.00 (AH.)
 STATION 743+58.80 (BK.) = STATION 2202+00.20 (AH.)

STATION TO STATION
 (5B) 2549+66.00 TO 2548+32.00 (BK.)
 2548+22.90 (AH.) TO 2521+50.00 (5C)
 (5C) 2507+50.00 TO 2486+21.90 (BK.)
 571+39.00 (AH.) TO 743+58.80 (BK.)
 2202+00.20 (AH.) TO 2202+77.50

