

### TYPICAL CROSS SECTION 5E


LOCATION #5

STATION	TO	STATION
5D 2202+77.50		2211+75.00 5F
5F 2258+90.00		2259+99.97 (BK.)
800+96.00 (AH.)		802+15.00

STATION EQUATION:  
STATION 2259+99.97 (BK.) = STATION 800+96.00 (AH.)

F.A. RITE.	SECTION	COUNTY	TOTAL SHEETS	SHEET NO.
VAR.	-	**	23	16

- D-5 CONTRACT MAINT 2005-9
- CHAMPAIGN & VERMILION CONTRACT NO. 70448

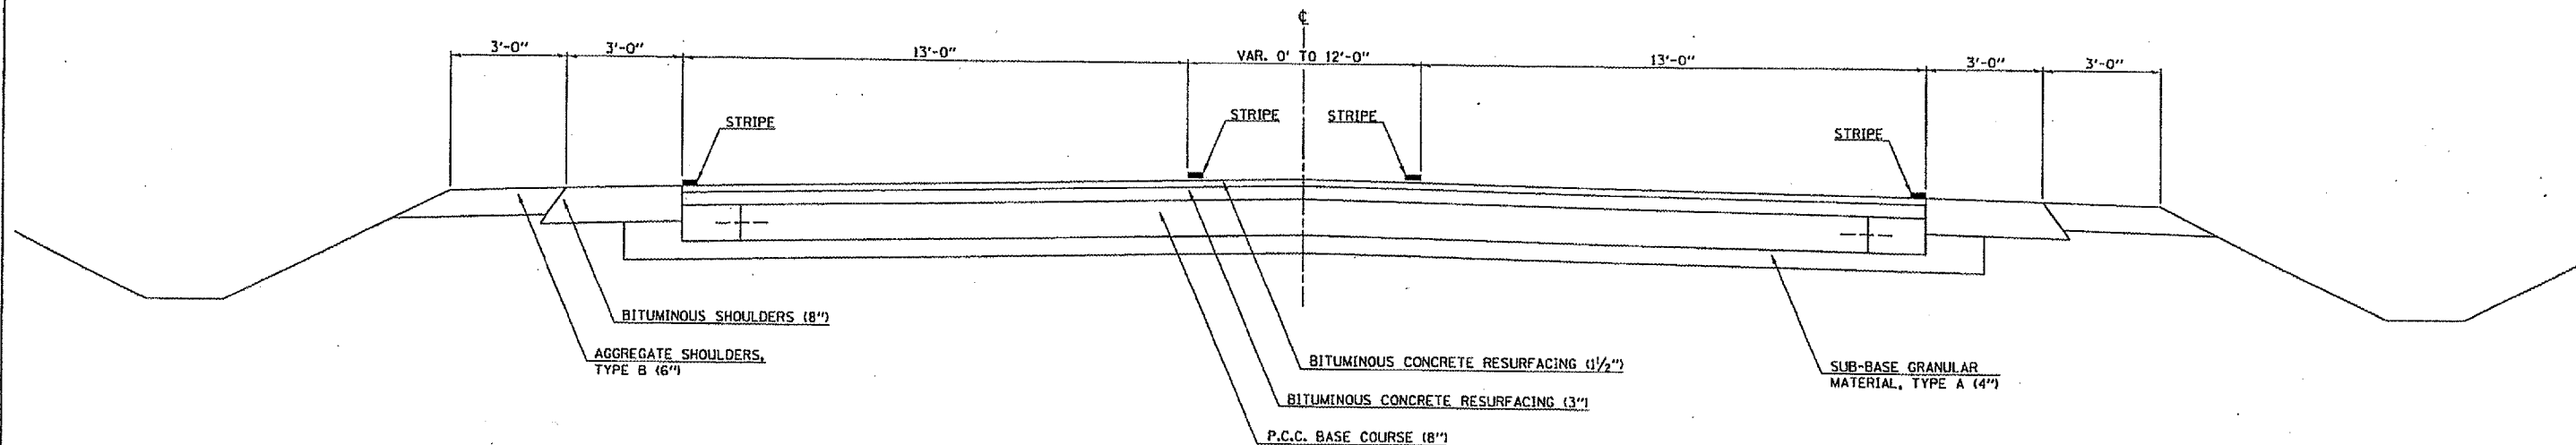

### TYPICAL CROSS SECTION 5F

LOCATION #5

STATION	TO	STATION
5E 2211+75.00		2258+90.00 5E

