

F.A. RYE.	SECTION	COUNTY	TOTAL SHEETS	SHEET NO.
			20	8


- D-5 CONTRACT MAINT 2005-10
- MACON, MOULTRIE & PIATT CONTRACT NO. 70449

PROJECT OMISSION:  
STATION 381+91.00 TO STATION 382+51.00

### TYPICAL CROSS SECTION 1A

LOCATION #1

STATION TO STATION  
206+63.00 258+00.00 (1B)  
(1B) 292+70.00 727+61.00

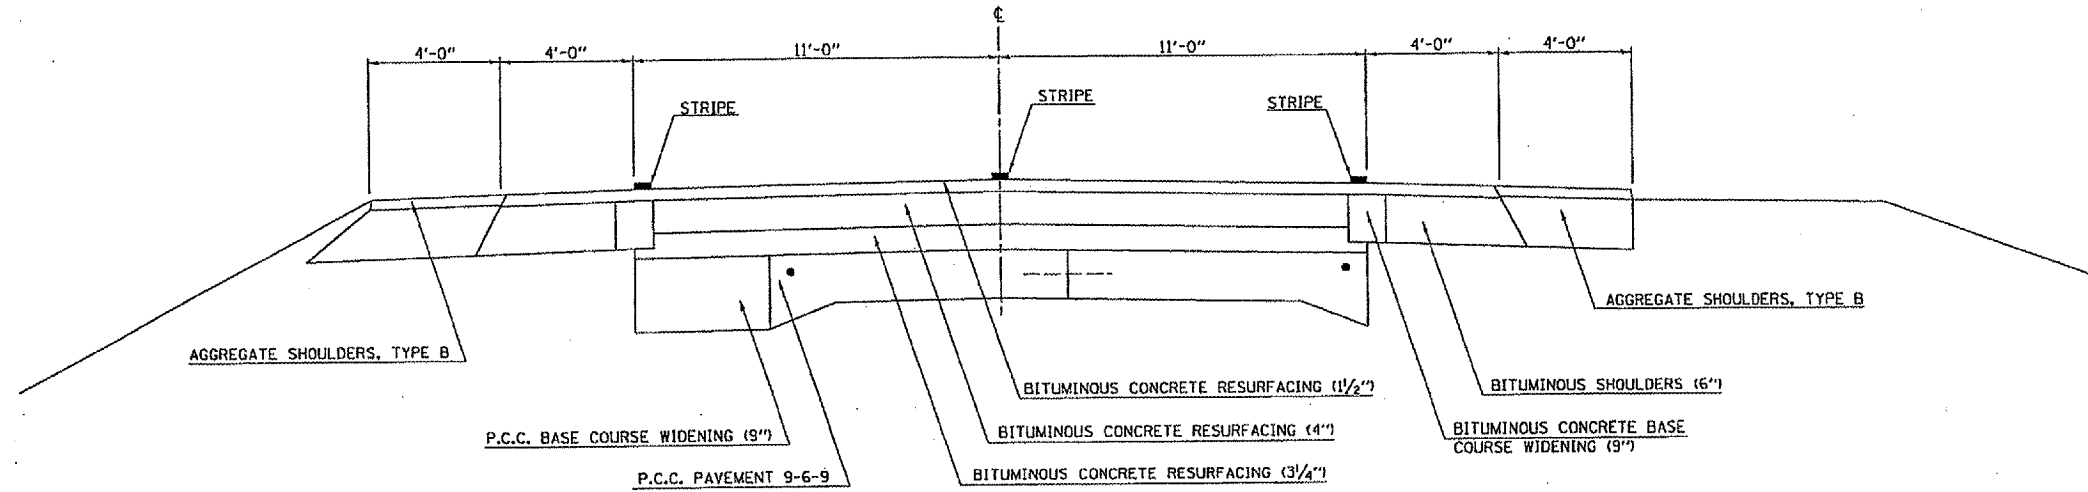

### TYPICAL CROSS SECTION 1B

LOCATION #1

STATION TO STATION  
(1A) 258+00.00 269+50.00 (1C)  
(1C) 277+90.00 292+70.00 (1A)

