


F.A. RATE.	SECTION	COUNTY	TOTAL SHEETS	SHEET NO.
VAR.	*	**	20	11

D-5 CONTRACT MAINT 2005-10  
 \*\* MACON, MOULTRIE & PIATT  
 CONTRACT NO. 70449

### TYPICAL CROSS SECTION 3A

LOCATION #3

STATION 1+29.80 TO STATION 7+67.62 (3B)

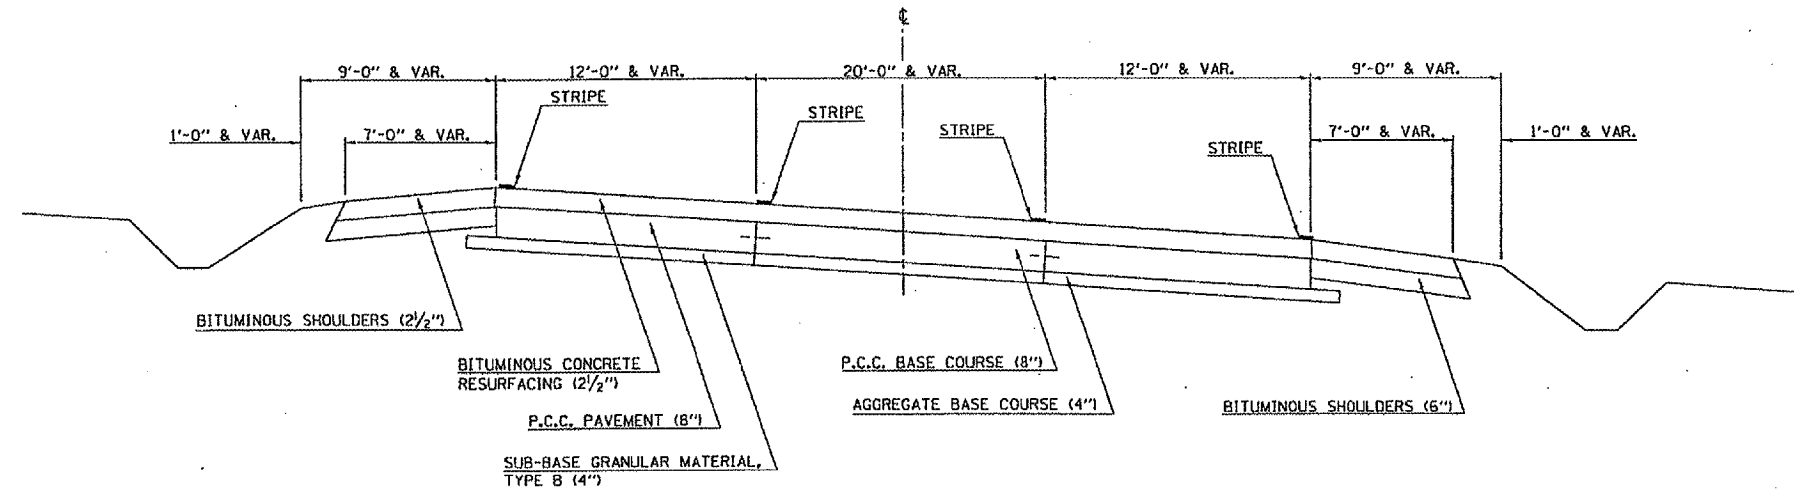


### TYPICAL CROSS SECTION 3B

LOCATION #3

(3A) STATION 7+67.62 TO STATION 432+13.40

**PROJECT OMISSIONS:**

STATION 44+60.18 TO STATION 45+77.72
STATION 66+69.55 TO STATION 67+32.95
STATION 154+16.12 TO STATION 155+33.66
STATION 172+71.41 TO STATION 174+51.72
STATION 227+31.10 TO STATION 228+36.74
STATION 302+42.96 TO STATION 302+56.05

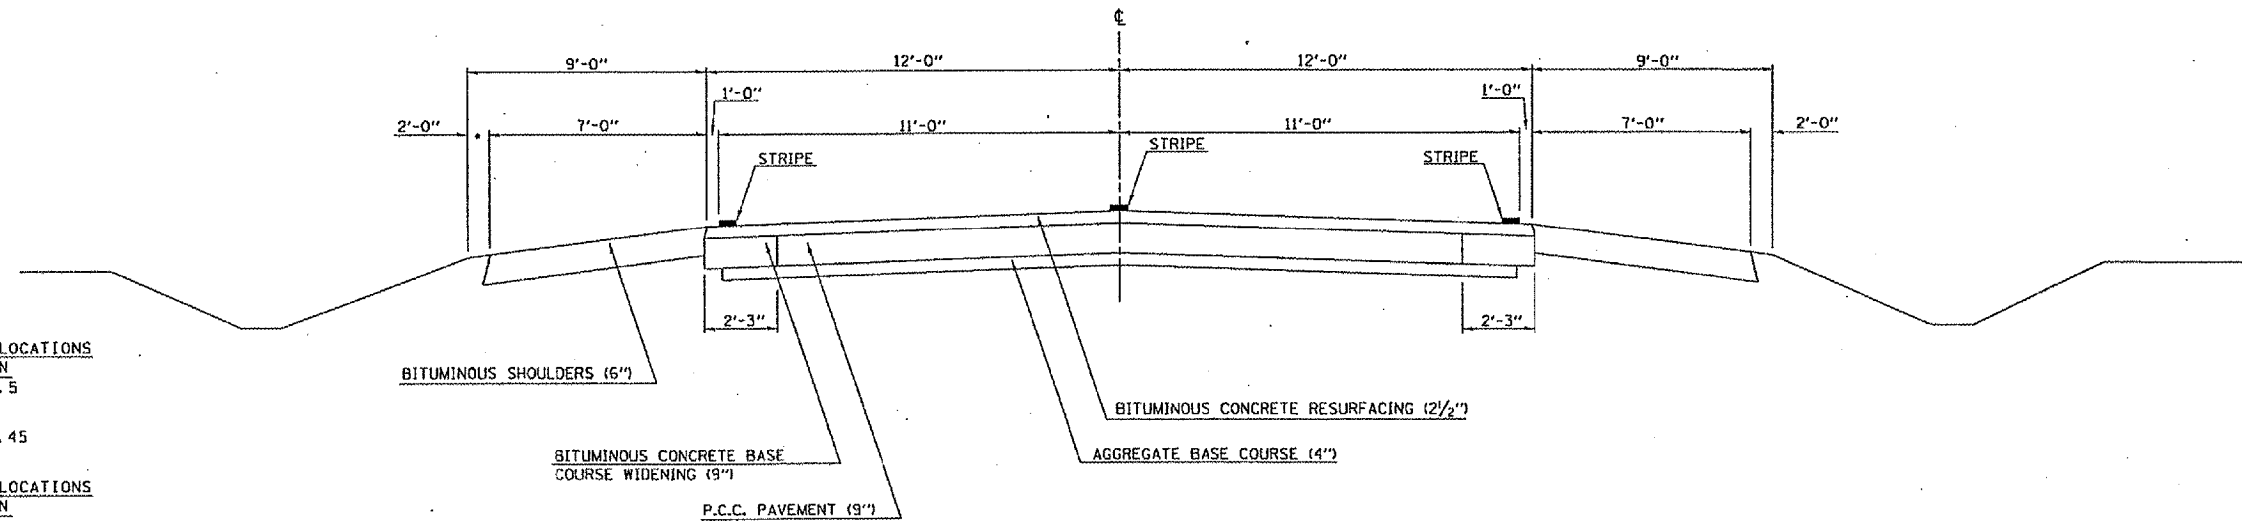

• CONCRETE GUTTER, TYPE A LOCATIONS

STATION	TO	STATION
70+24		73+80.5
159+44		163+00
166+89		170+55
191+00		194+21.45

• CONCRETE GUTTER, TYPE A LOCATIONS

STATION	TO	STATION
231+24.15		233+62
399+72.9		404+71
404+71		405+00 (MODIFIED)
417+00		419+51.4
419+51.4		420+47.2 (MODIFIED)