


# TYPICAL APPLICATIONS OF PAVEMENT MARKINGS AND MARKERS

F.A. RY. VAR.	SECTION	COUNTY	TOTAL SHEETS	SHEET NO.
		**	20	19

• D-5 CONTRACT MAINT 2005-10  
 •• MACON, MOULTRIE & PIATT  
 CONTRACT NO. 70449

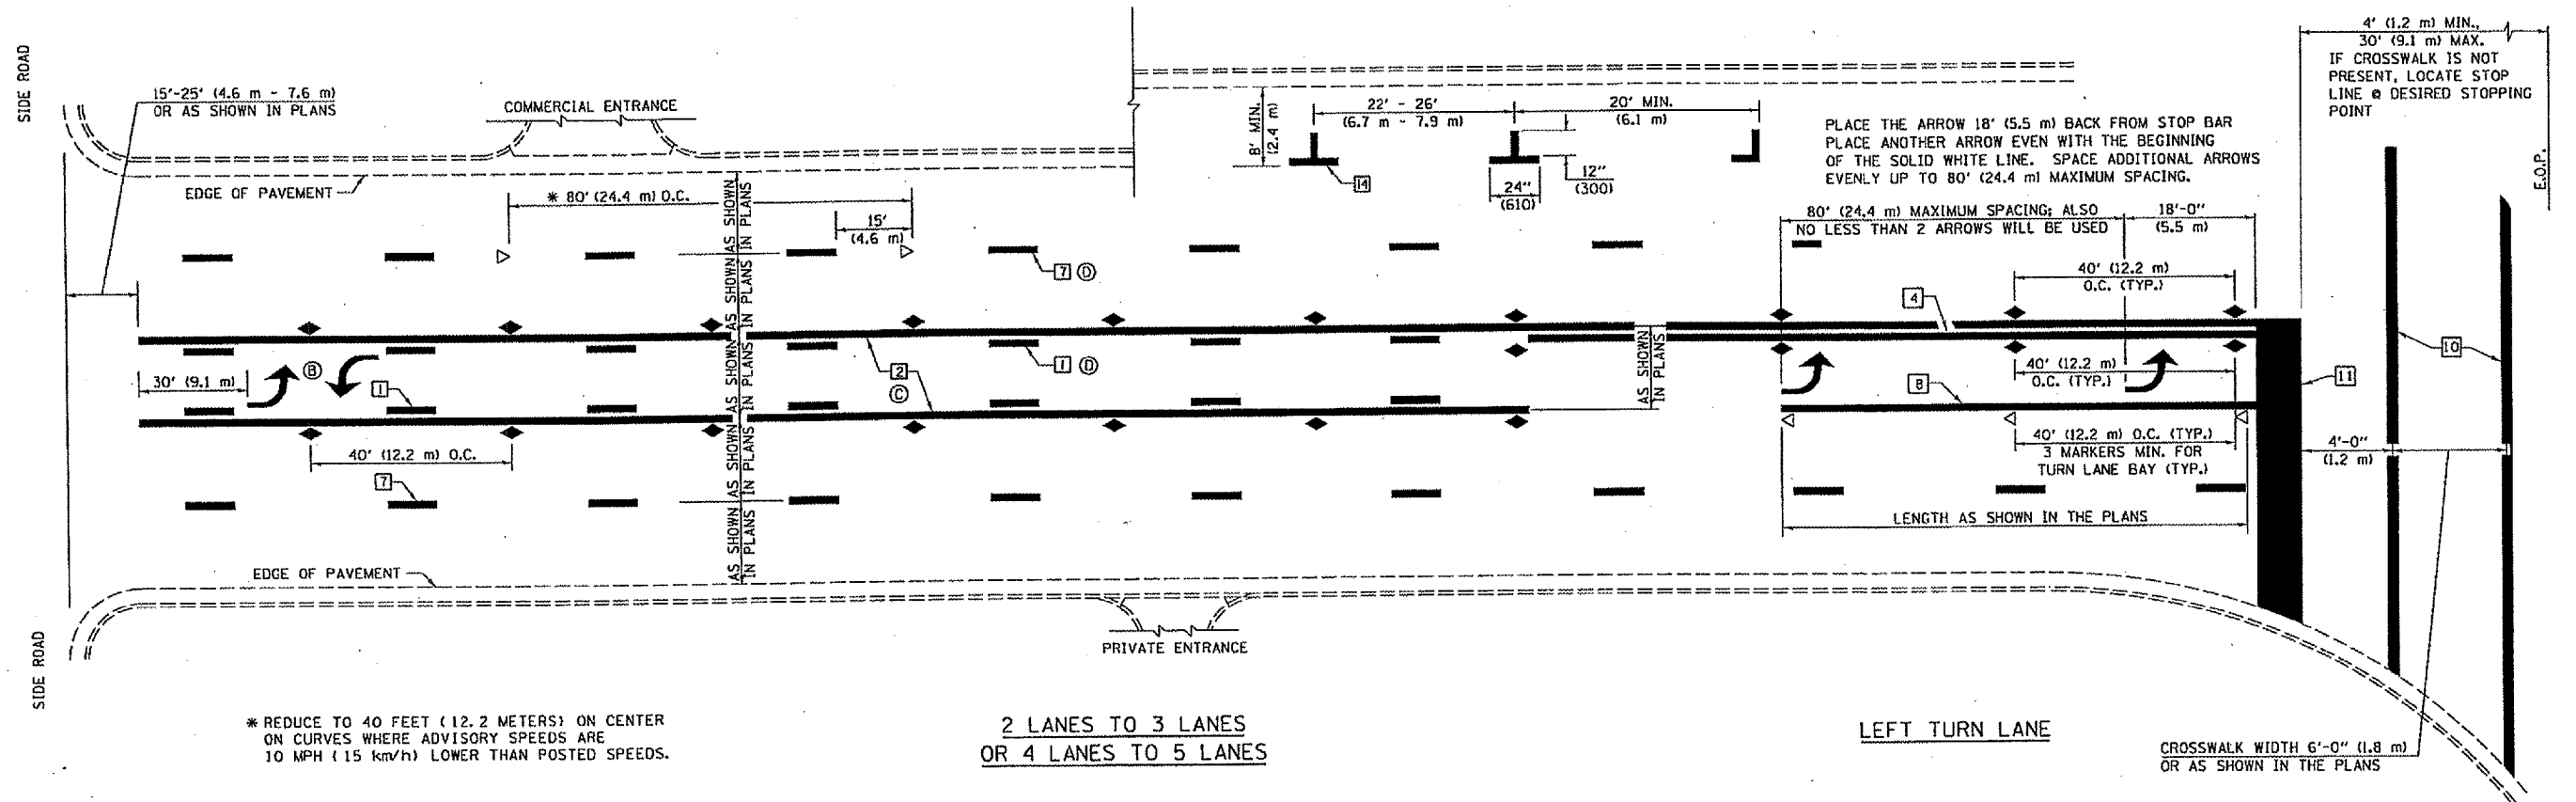

\* REDUCE TO 40 FEET (12.2 METERS) ON CENTER ON CURVES WHERE ADVISORY SPEEDS ARE 10 MPH (15 km/h) LOWER THAN POSTED SPEEDS.

2 LANES TO 3 LANES OR 4 LANES TO 5 LANES

LEFT TURN LANE

CROSSWALK WIDTH 6'-0" (1.8 m) OR AS SHOWN IN THE PLANS

SHEET 2 OF 3

	NAME	DATE	REVISIONS
DESIGNED	J.M.H.	5/85	
CHECKED	FMS	6/88	
CAOD NO.	F-5.25	6/88	
			NAME DATE
			GEOMETRICS/K.A.G. 07/02
			K.A.G. 08/04

ALL DIMENSIONS ARE IN INCHES (MILLIMETERS) UNLESS OTHERWISE SHOWN.