

F.A.P. RTE.	SECTION	COUNTY	TOTAL SHEETS	SHEET NO.
762	*	MOULTRIE	14	10


CONTRACT NO. 70460  
• D-5 CONTRACT MAINT 2005-12

# GENERAL PLAN SHEET



PROJECT ENDS  
STA. 271+00.00

PROJECT BEGINS  
STA. 207+00.00

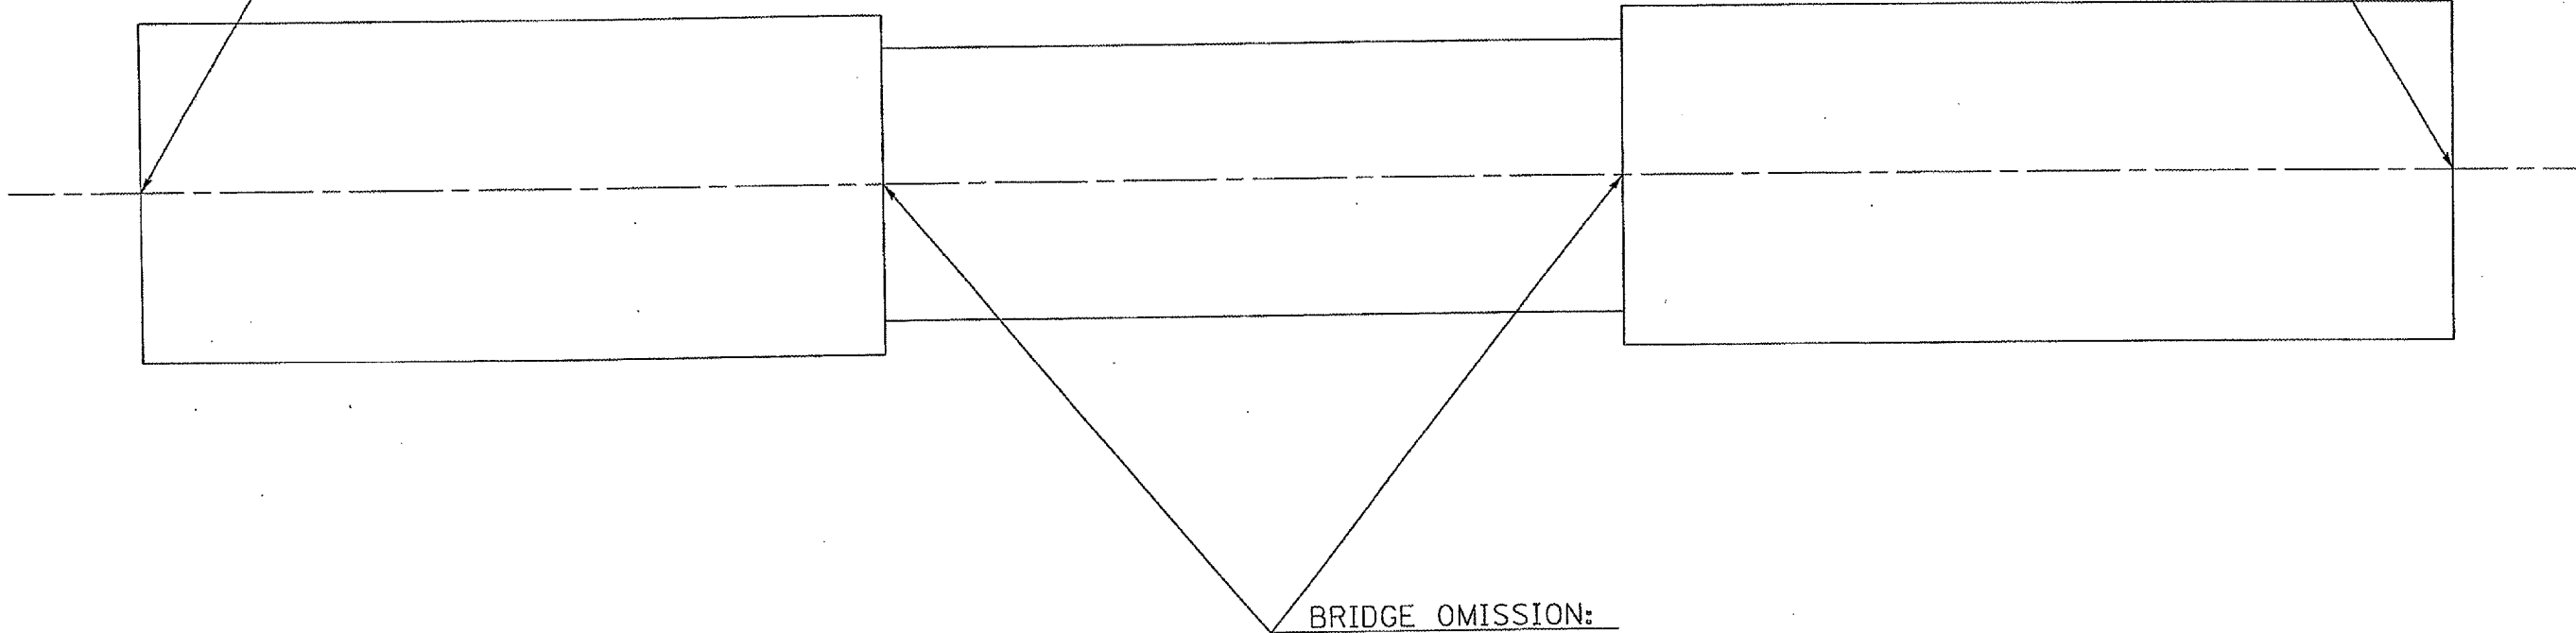

BRIDGE OMISSION:  
STA. 232+58.50 TO  
STA. 239+07.00

NOTE: NOT DRAWN TO SCALE