


TYPICAL APPLICATIONS OF PAVEMENT MARKINGS AND MARKERS

F.A.P. RTE.	SECTION	COUNTY	TOTAL SHEETS	SHEET NO.
762	*	MOULTRIE	14	13

CONTRACT NO. 70460
 • D-5 CONTRACT MAINT 2005-12

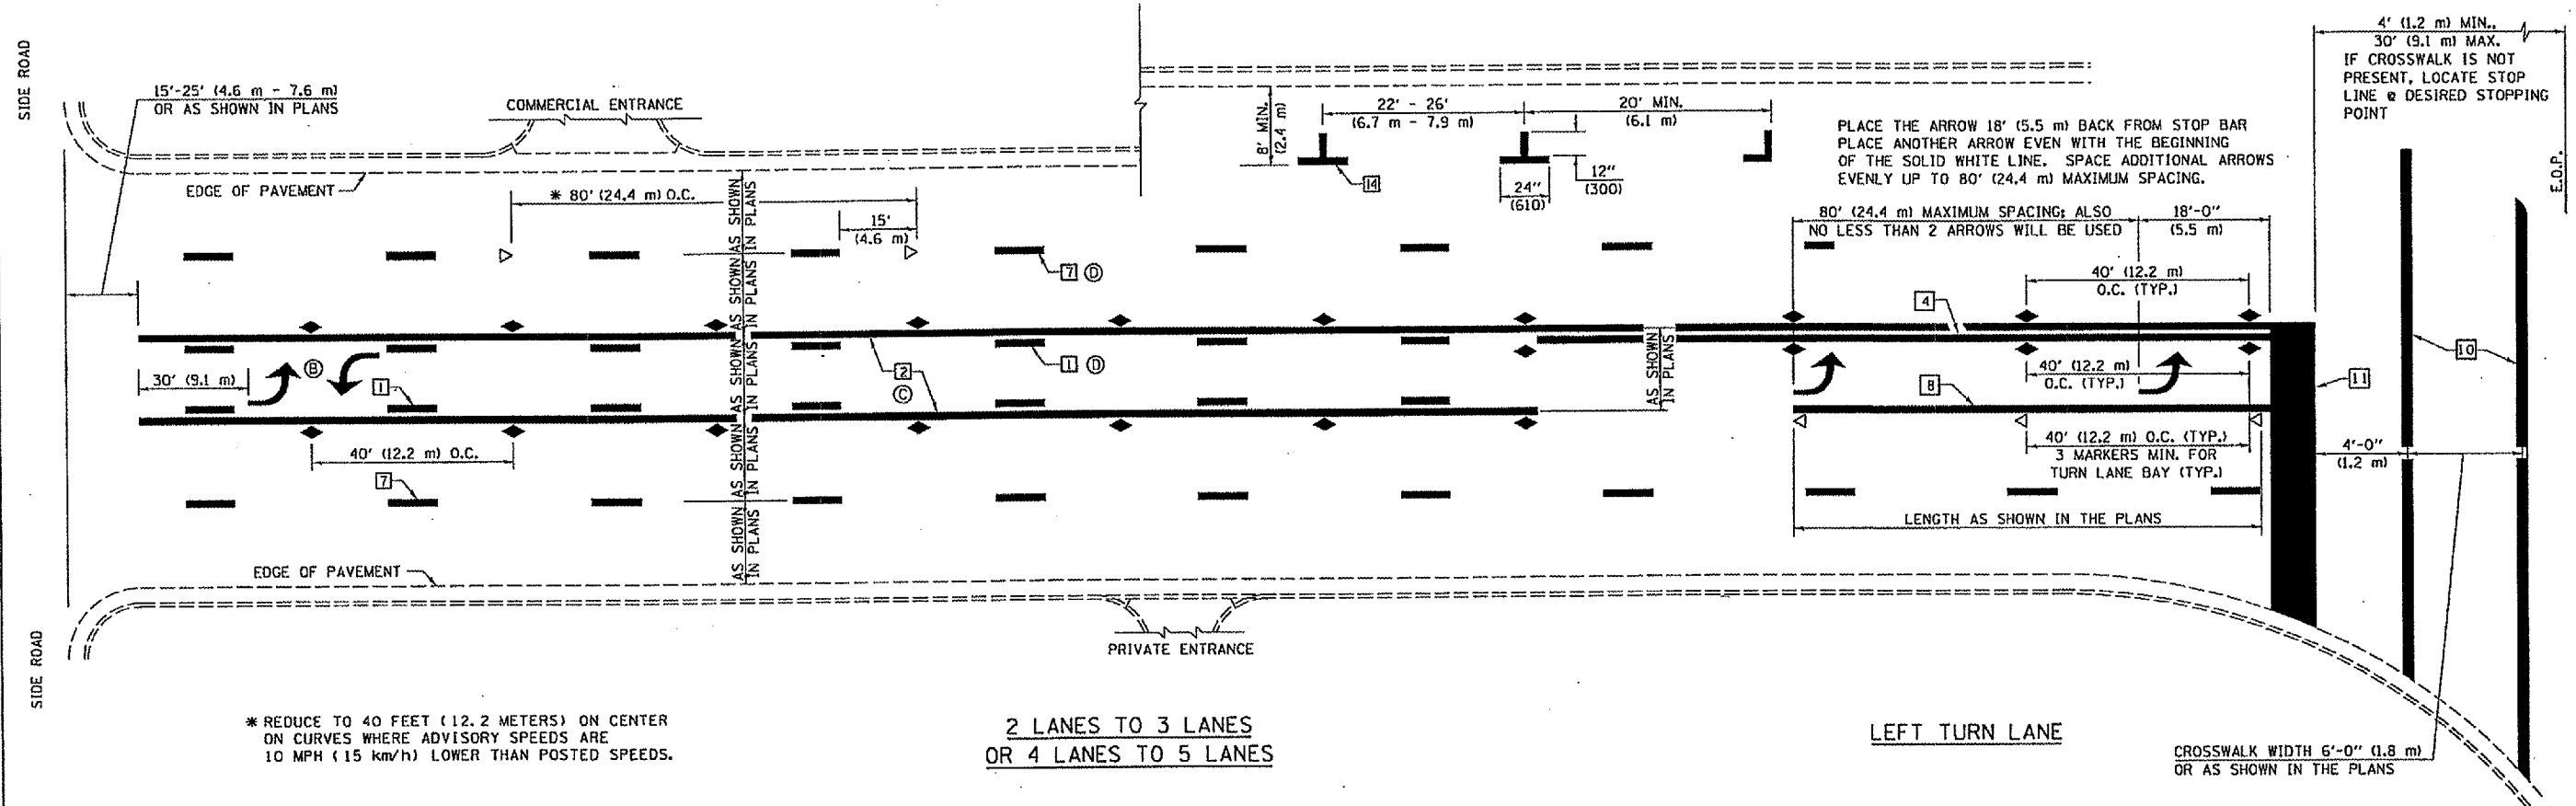

SHEET 2 OF 3

DESIGNED	NAME	DATE	REVISIONS
J.M.H.		6/85	
FWS		6/85	
F-5.25		6/88	

NAME	DATE
GEOMETRICS/K.A.G.	07/02
K.A.G.	08/04

ALL DIMENSIONS ARE IN INCHES (MILLIMETERS) UNLESS OTHERWISE SHOWN.