



F.A.P. RTE.	SECTION	COUNTY	TOTAL SHEETS	SHEET NO.
502	*	ADAMS	315	14
STA.		TO STA.		
FED. ROAD DIST. NO.	ILLINOIS	FED. AID PROJECT		
* I53RS-7, P(RS-2)JN, TS				
CONTRACT NO. 72897				

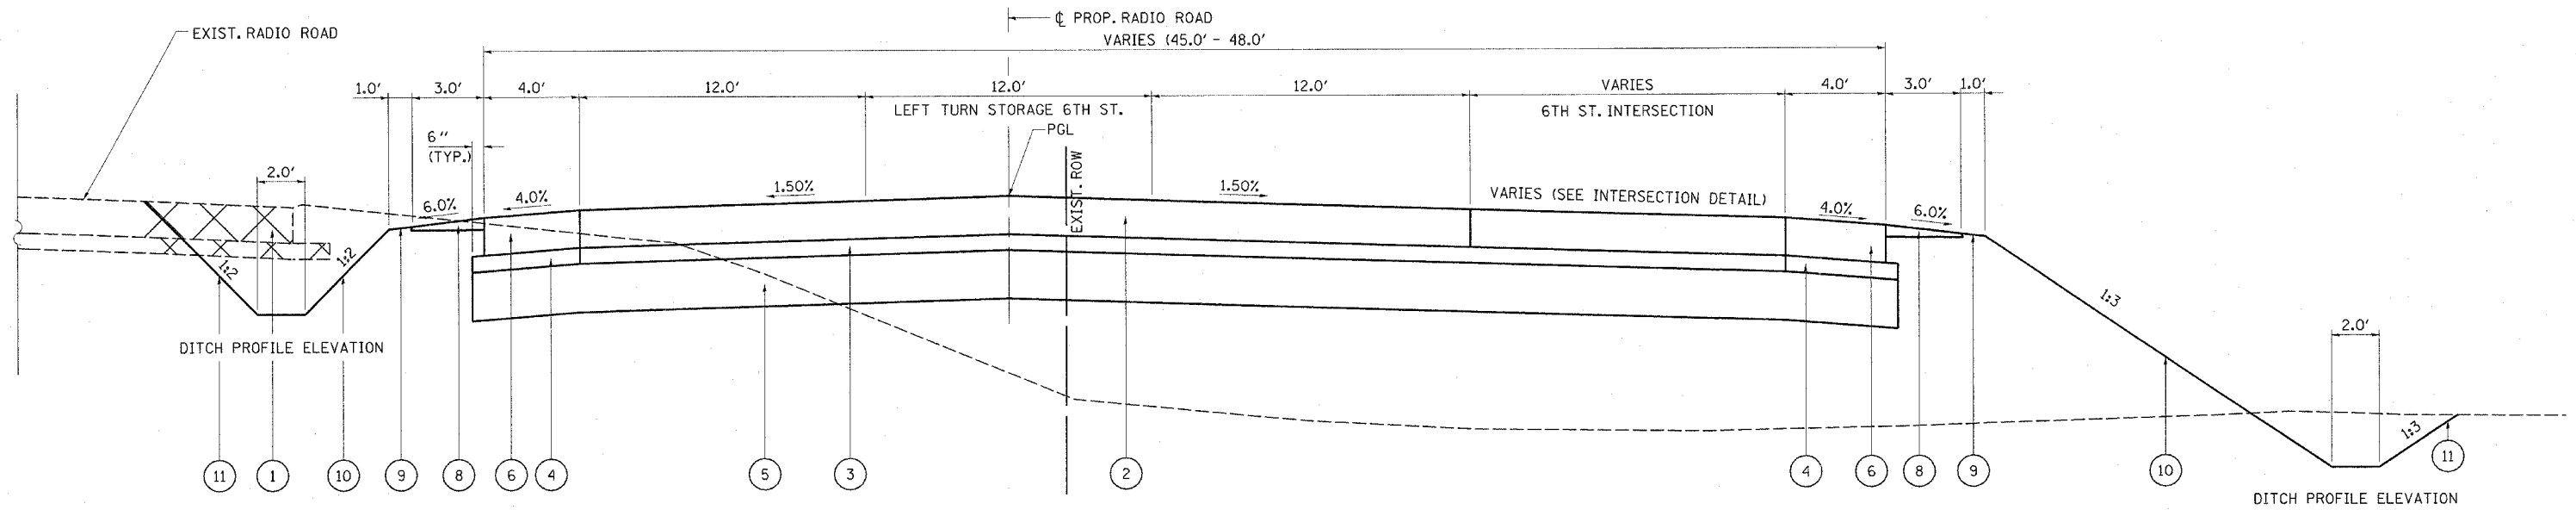

**NORMAL CROWN**

STA. 44+45.44 - 48+50.00  
 STA. 44+25.00 - 44+75.00  
 PROP. RAILROAD CROSSING OMISSION  
 (TO BE BUILT BY OTHERS)  
 STA. 47+75.00 - 48+50.00  
 PROP. RAILROAD CROSSING OMISSION  
 (TO BE BUILT BY OTHERS)

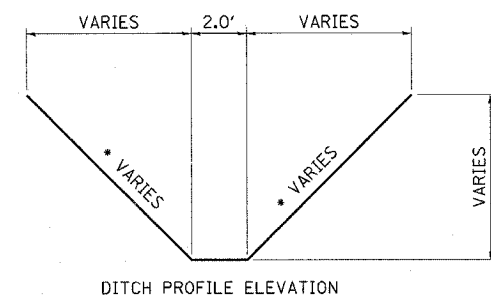

**PROPOSED DITCH DETAIL**

\* SEE CROSS SECTIONS

- ① EXISTING PAVEMENT (12")
- ② PROP. P.C.C. PAVEMENT (10")
- ③ PROP. STABILIZED SUB-BASE, (BAM FOR CRCP) (4")
- ④ PROP. SUB-BASE GRANULAR MATERIAL, TYPE C (4")
- ⑤ PROP. SUB-BASE GRANULAR MATERIAL TY B (12")
- ⑥ PROP. TIED P.C.C. SHOULDER (10")
- ⑦ PROP. TY A GUTTER
- ⑧ PROP. AGGREGATE SHOULDER WEDGE (3.0') (3" MAX. TO 1" MIN.)
- ⑨ PROP. EARTH SHOULDER (1.0')
- ⑩ PROP. EARTH FORESLOPE
- ⑪ PROP. EARTH BACKSLOPE
- ⑫ PROP. PCC COMBINATION CURB & GUTTER TY B-6.24
- ⑬ PROP. BITUMINOUS CONCRETE SURFACE COURSE (1.5")
- ⑭ PROP. BITUMINOUS CONCRETE BINDER COURSE (0.75")
- ⑮ PROP. BITUMINOUS CONCRETE BINDER COURSE SUPERPAVE, IL 19, N70 (DEPTH VARIES)
- ⑯ PROP. BITUMINOUS CONCRETE SHOULDER (10")

**LEGEND**



REVISIONS	
NAME	DATE

ILLINOIS DEPARTMENT OF TRANSPORTATION  
**TYPICAL SECTIONS**  
 FAP 502 (IL 57) & RADIO ROAD  
 SEC. I53RS-7, P(RS-2)JN, TS  
 ADAMS COUNTY  
 QUINCY, IL.  
 SCALE: VERT.      DRAWN BY TMJ  
       HORIZ.        CHECKED BY MEB  
 DATE 06-08-04

c:\projects\d653004\typicals.dgn  
 2/2/2005  
 \*REF01