


F.A.P. RTE.	SECTION	COUNTY	TOTAL SHEETS	SHEET NO.
502		ADAMS	315	16
STA.		TO STA.		
FED. ROAD DIST. NO.	ILLINOIS	FED. AID PROJECT		
• [53RS-7, P[RS-2]N, TS CONTRACT NO. 72897				

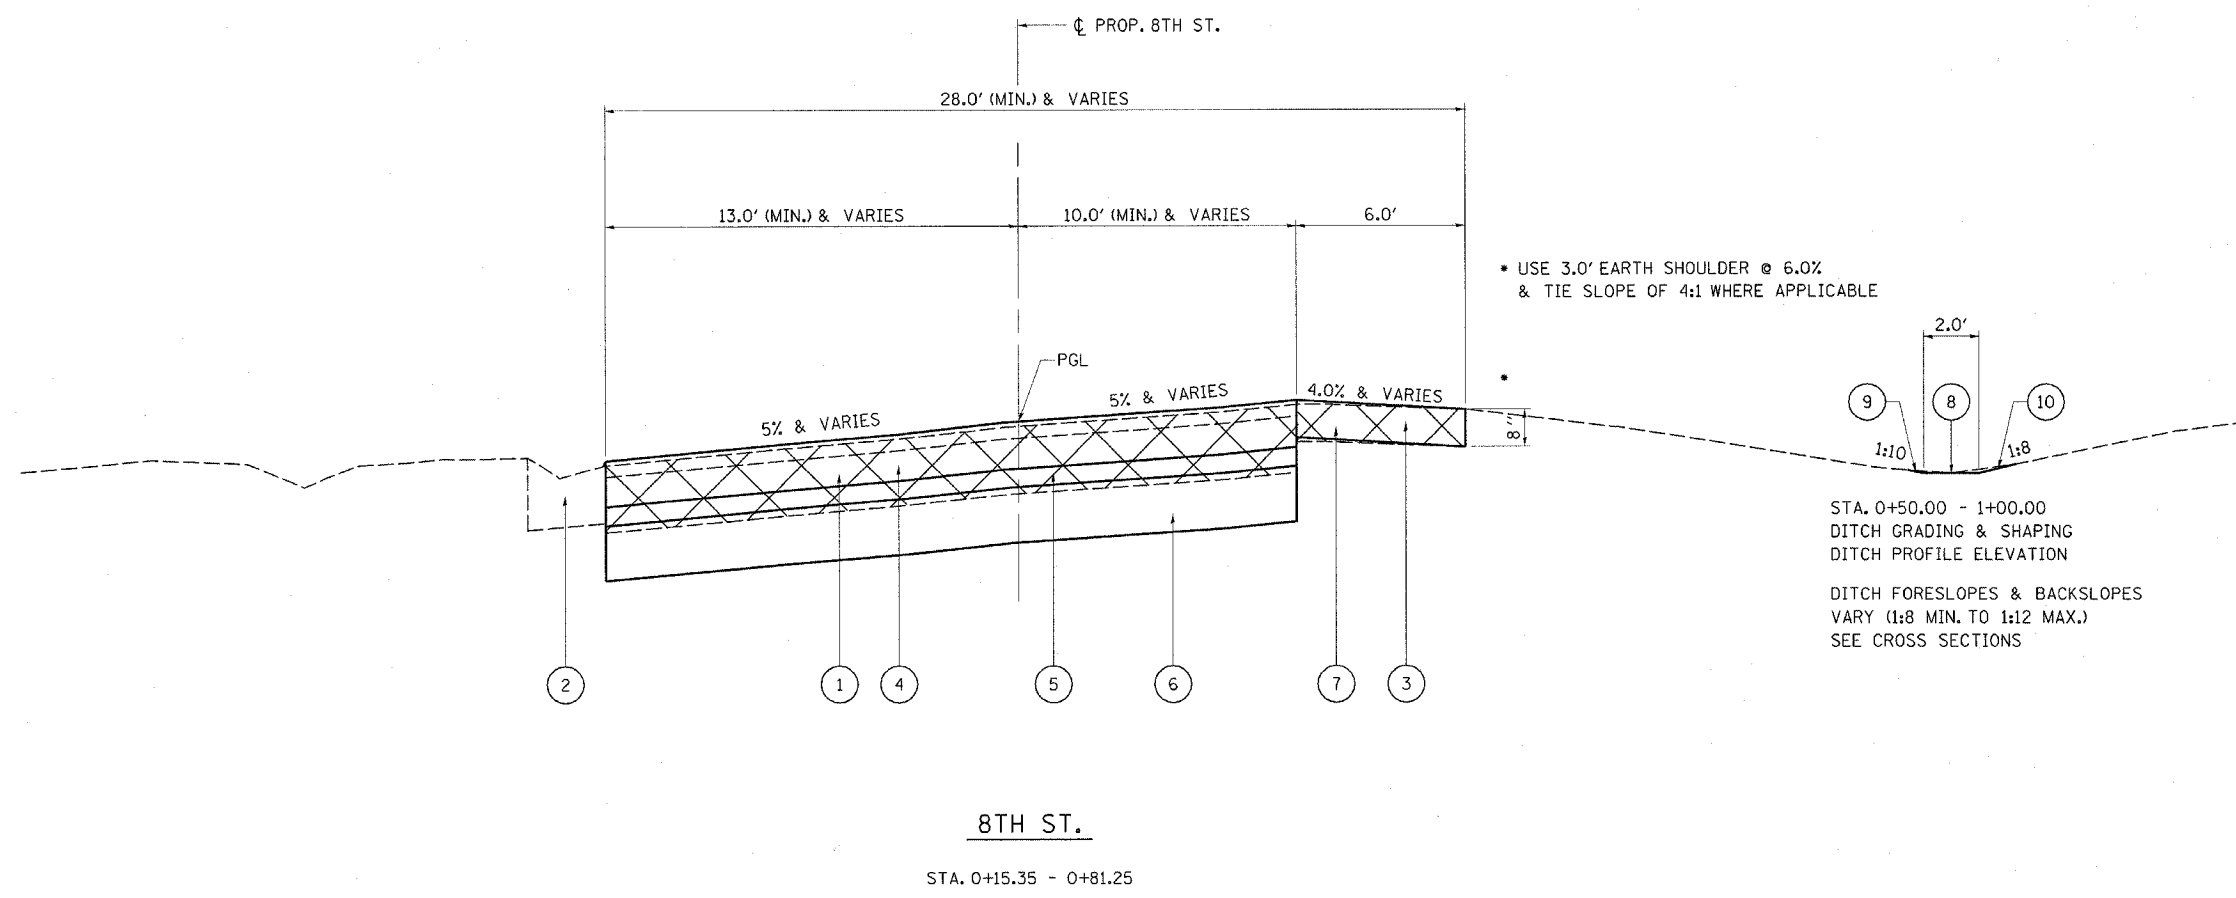

STA. 0+50.00 - 1+00.00
 DITCH GRADING & SHAPING
 DITCH PROFILE ELEVATION

DITCH FORESLOPES & BACKSLOPES
 VARY (1:8 MIN. TO 1:12 MAX.)
 SEE CROSS SECTIONS

- | | |
|-----------------------------------------------------|-----------------------------------------------|
| ① EXISTING PAVEMENT | ⑥ PROP. SUB-BASE GRANULAR MATERIAL TY B (12") |
| ② EXISTING CURB & GUTTER (TO REMAIN IN PLACE) | ⑦ PROP. BITUMINOUS SHOULDER (8") |
| ③ EXISTING BITUMINOUS SHOULDER (8") (TO BE REMOVED) | ⑧ PROP. DITCH GRADING & SHAPING |
| ④ PROP. P.C.C. PAVEMENT (10") | ⑨ PROP. EARTH FORESLOPE |
| ⑤ PROP. STABILIZED SUB-BASE, (BAM FOR CRCP) (4") | ⑩ PROP. EARTH BACKSLOPE |

LEGEND



REVISIONS	
NAME	DATE

ILLINOIS DEPARTMENT OF TRANSPORTATION
TYPICAL SECTIONS
 FAP 502 (IL 57) & RADIO ROAD
 SEC. [53RS-7, P[RS-2]N, TS
 ADAMS COUNTY
 QUINCY, IL.

SCALE: VERT. DRAWN BY TMJ
 HORIZ. CHECKED BY MEB
 DATE 06-08-04

ca:\projects\d653004\typicals.dgn
 2/2/2005
 *REF01