

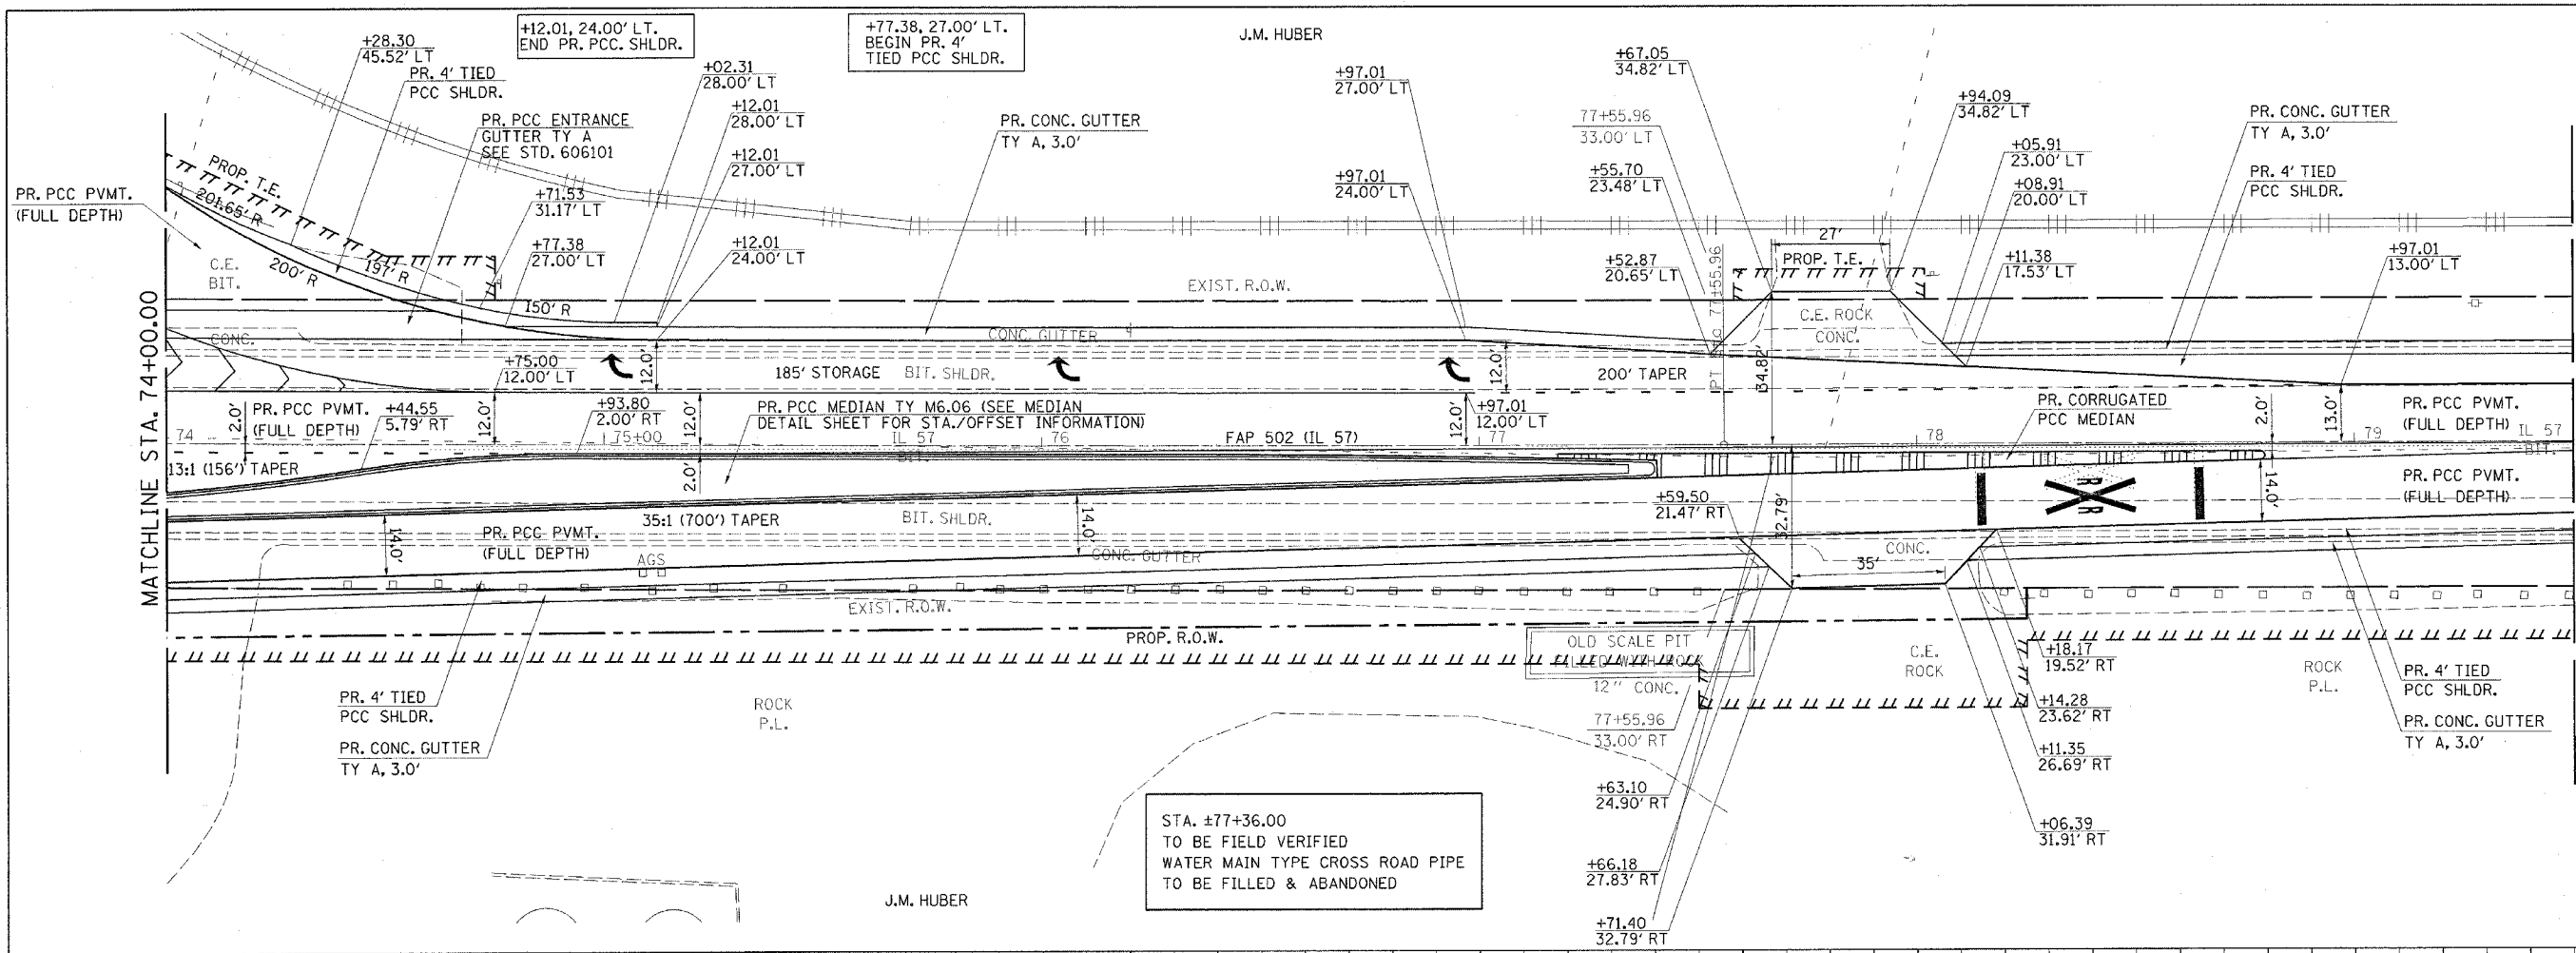


F.A.P. RTE.	SECTION	COUNTY	TOTAL SHEETS	SHEET NO.
502	*	ADAMS	515	36
STA.		TO STA.		
FED. ROAD DIST. NO.		ILLINOIS FED. AID PROJECT		
* I53RS-7, PIRS-21JN, TS				
CONTRACT NO. 72897				

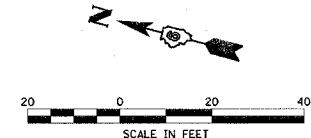

SEE DRAINAGE P&Ps FOR DRAINAGE INFORMATION

SEE MEDIAN PLAN SHEETS FOR MEDIAN INFORMATION

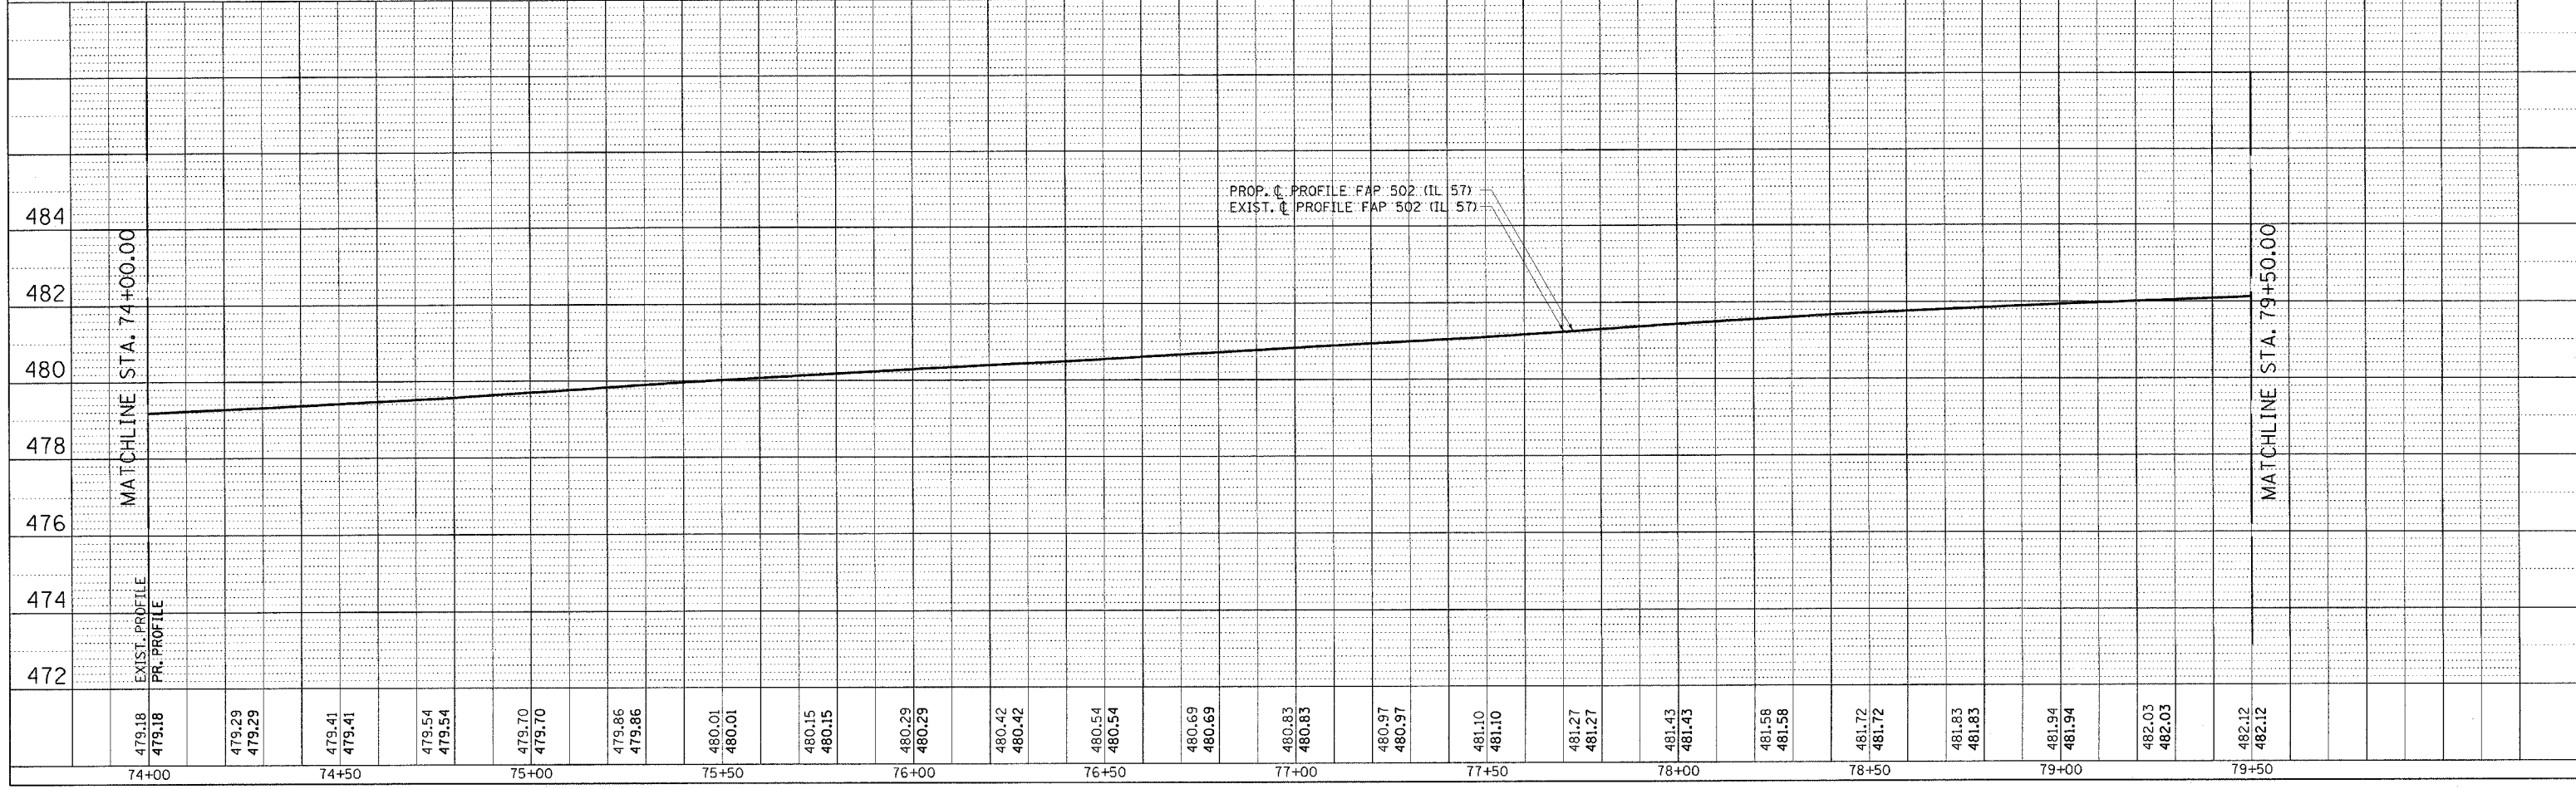

479.18	479.18	479.29	479.29	479.41	479.41	479.54	479.54	479.70	479.70	479.86	479.86	480.01	480.01	480.15	480.15	480.29	480.29	480.42	480.42	480.54	480.54	480.69	480.69	480.83	480.83	480.97	480.97	481.10	481.10	481.27	481.27	481.43	481.43	481.56	481.56	481.72	481.72	481.83	481.83	481.94	481.94	482.03	482.03	482.12	482.12				
74+00	74+00	74+50	74+50	75+00	75+00	75+50	75+50	76+00	76+00	76+50	76+50	77+00	77+00	77+50	77+50	78+00	78+00	78+50	78+50	79+00	79+00	79+50	79+50	

PLAN	SURVEYED	DATE
	PLOTTED	
	CHECKED	
	BY	
	NO. OF DAYS CHECKED	
	CADD FILE NAME	
	NO.	

PROFILE	SURVEYED	DATE
	PLOTTED	
	CHECKED	
	BY	
	NO. OF DAYS CHECKED	
	STRUCTURE NOTATIONS CHKD	
	NO.	

c:\projects\d653004\ppsheets.dgn
2/2/2005
*REF01