
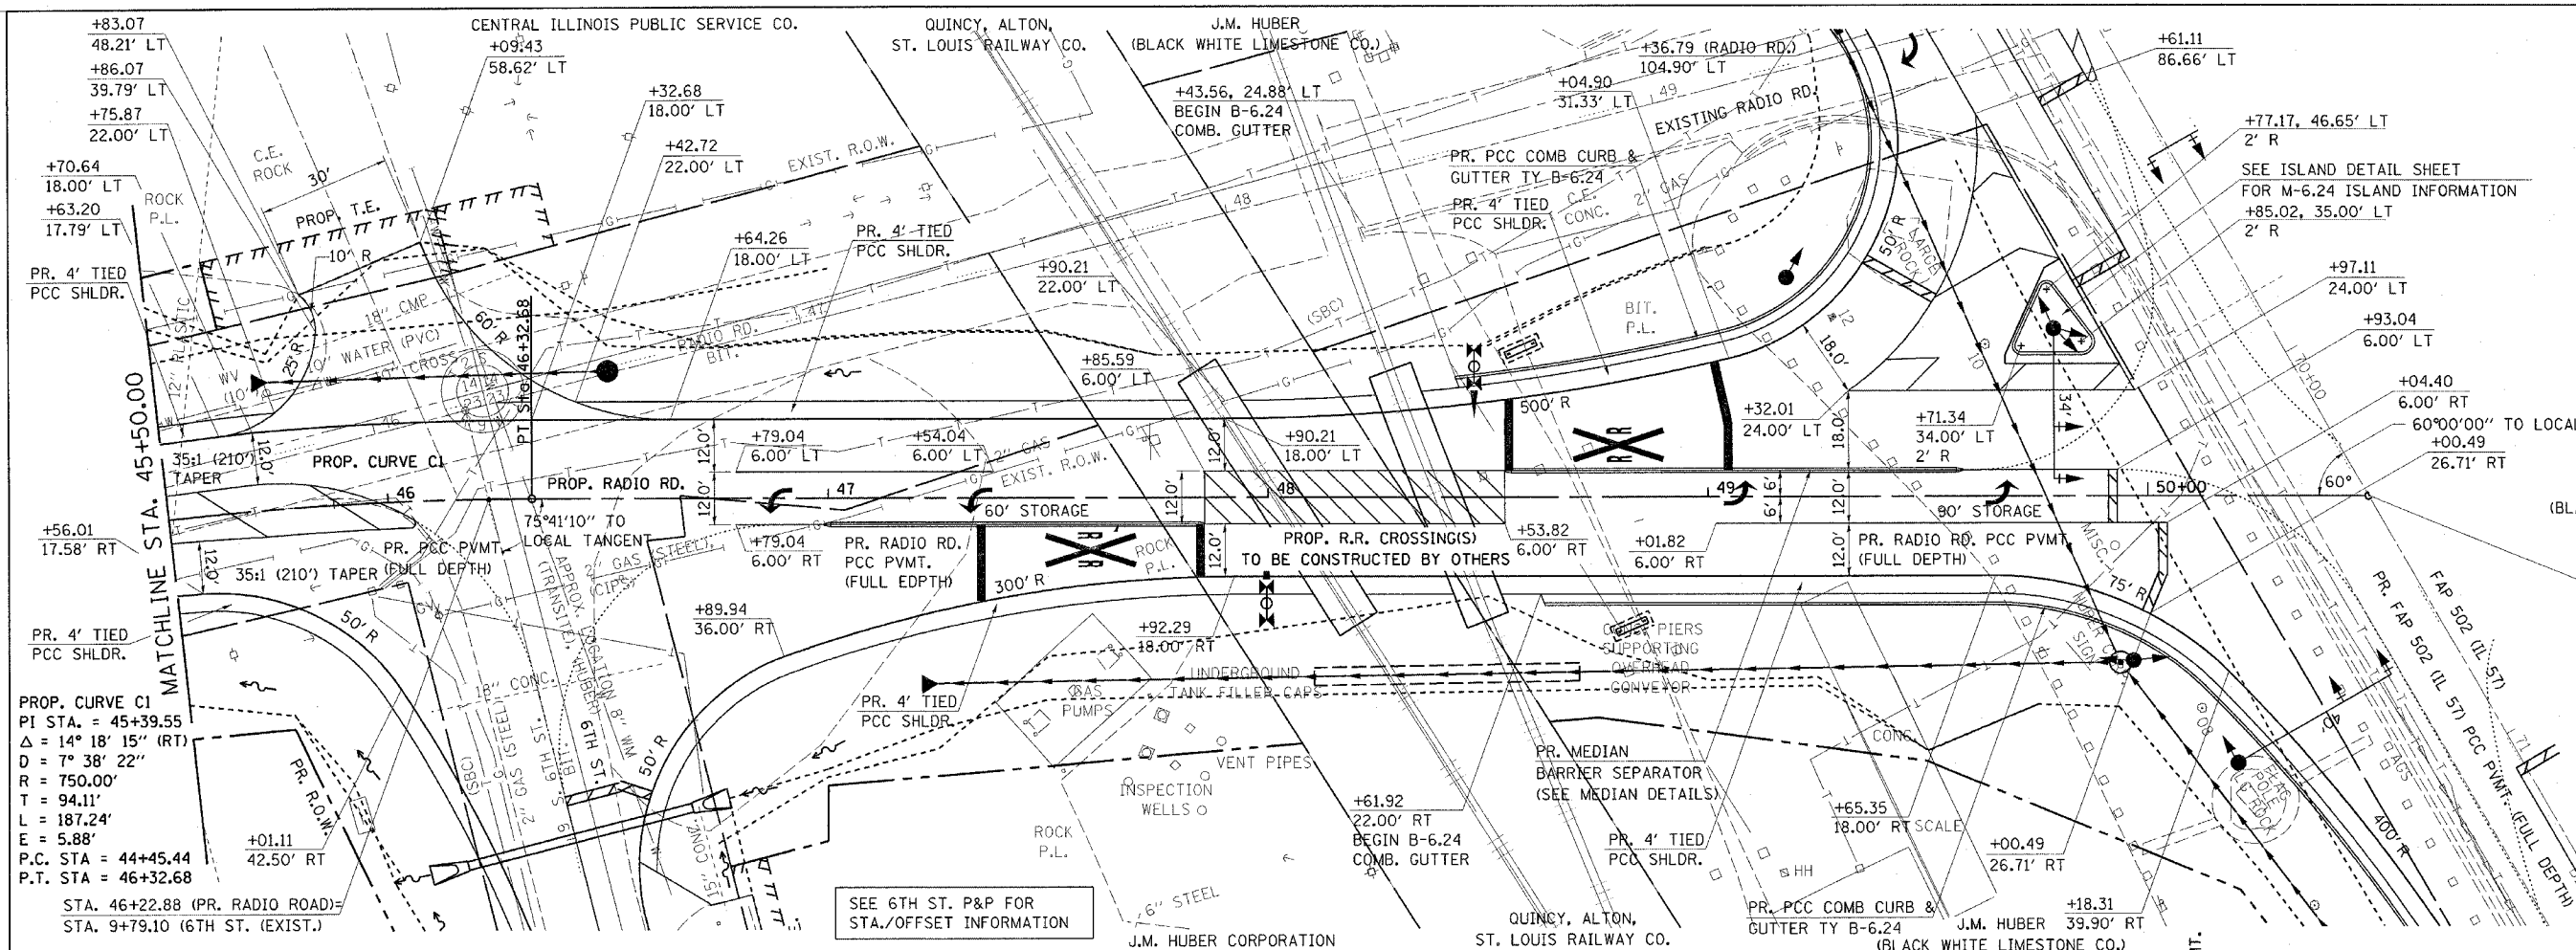


F.A.P. RTE.	SECTION	COUNTY	TOTAL SHEETS	SHEET NO.
502		ADAMS	315	40
STA.		TO STA.		
FED. ROAD DIST. NO.		ILLINOIS FED. AID PROJECT		
* [53RS-7, PIRS-2]N, TS				
CONTRACT NO. 72897				

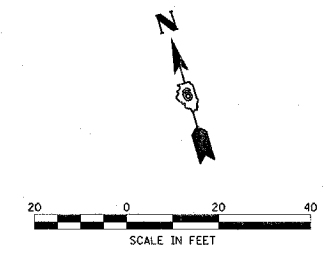


DATE	BY
DATE	BY
DATE	BY

PLAN	DATE

PROF. CURVE C1
 PI STA. = 45+39.55
 $\Delta = 14^\circ 18' 15''$ (RT)
 $D = 7^\circ 38' 22''$
 $R = 750.00'$
 $T = 94.11'$
 $L = 187.24'$
 $E = 5.88'$
 P.C. STA. = 44+45.44
 P.T. STA. = 46+32.68

SEE 6TH ST. P&P FOR STA./OFFSET INFORMATION

SEE DRAINAGE P&Ps FOR DRAINAGE INFORMATION

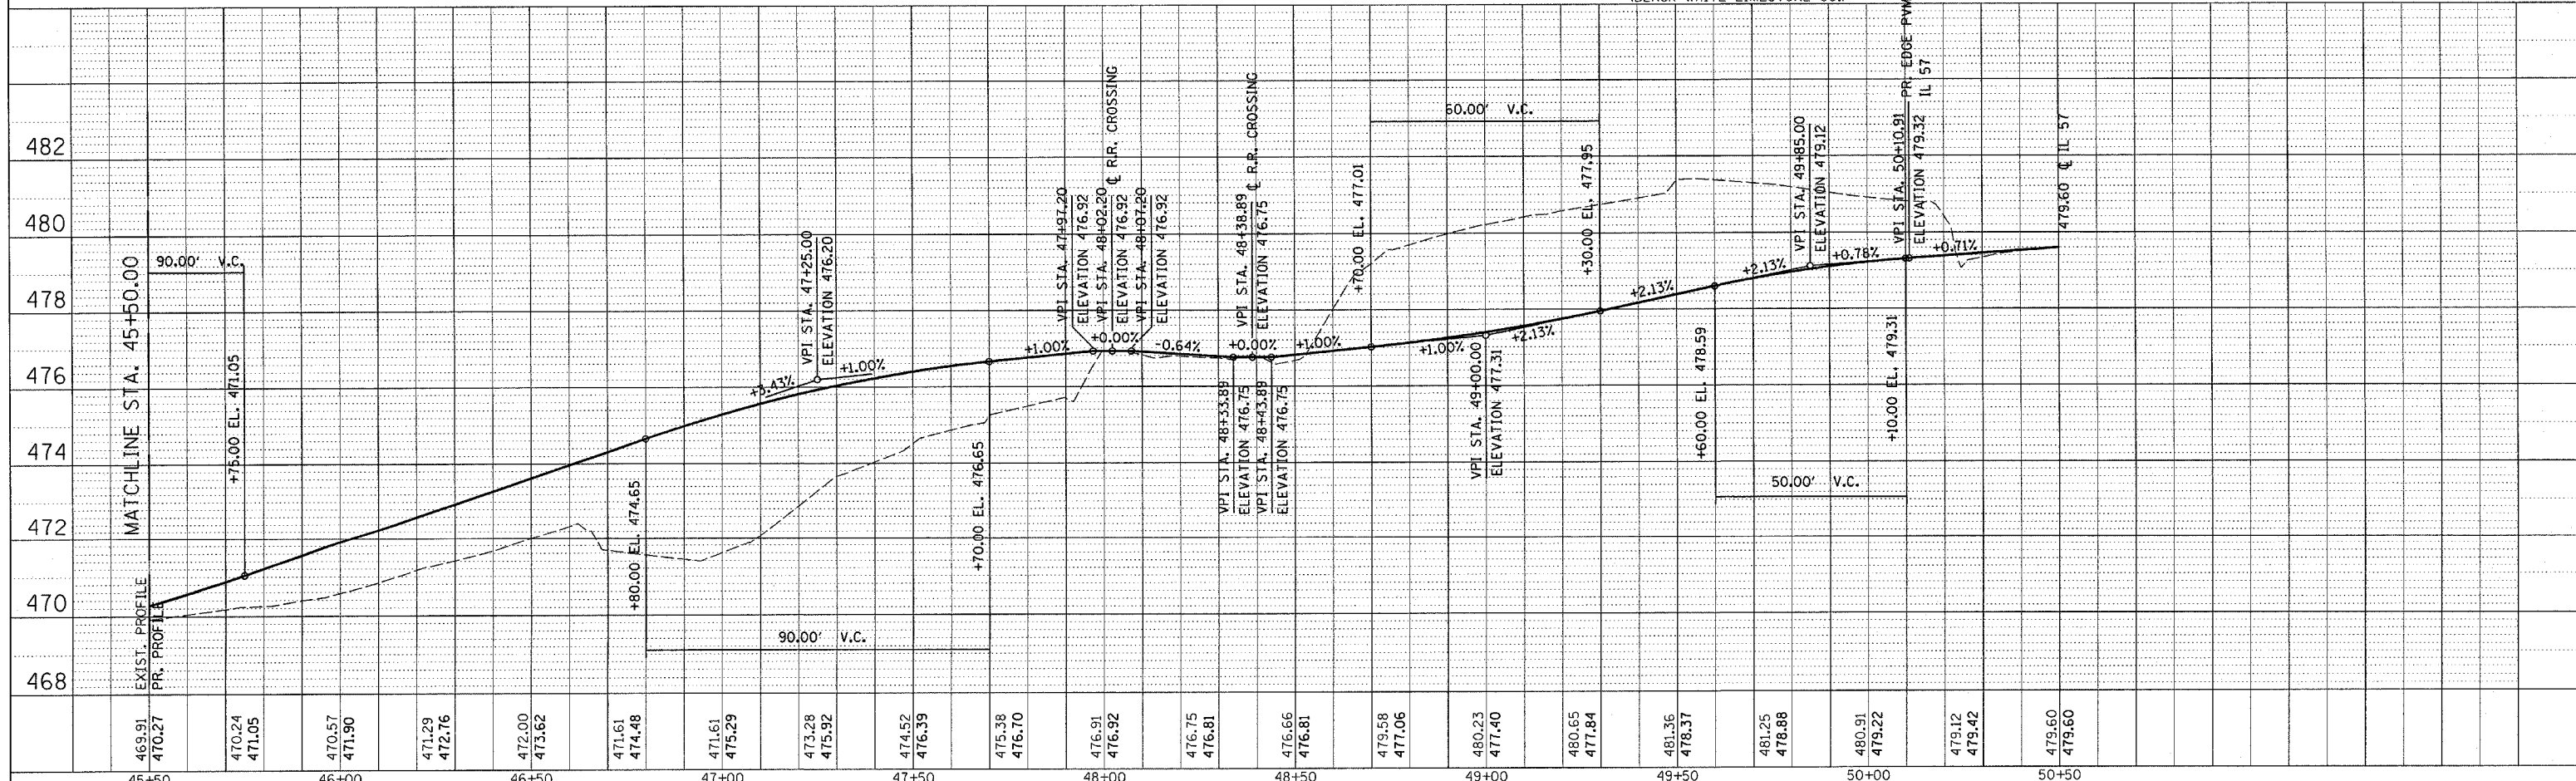

DATE	BY
DATE	BY
DATE	BY

* DGN-SPEC *
 * DATE-TIME *
 * REF01