
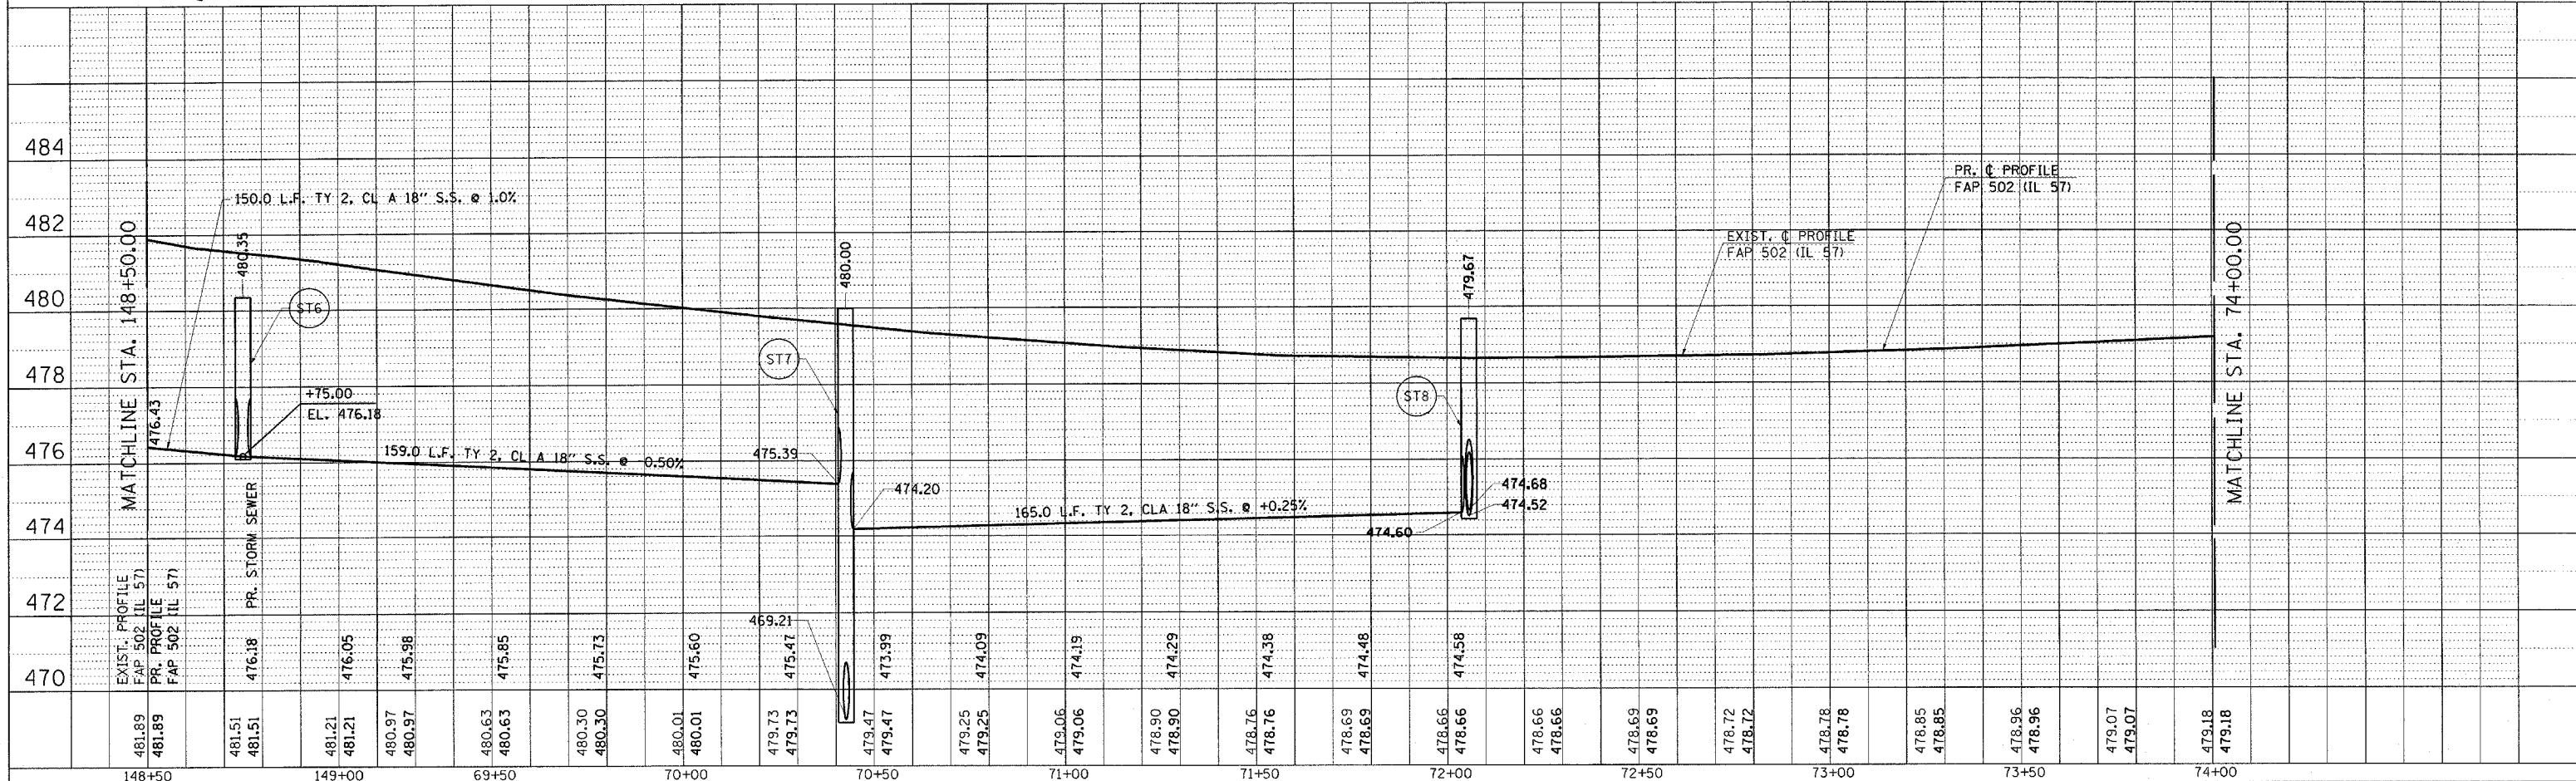
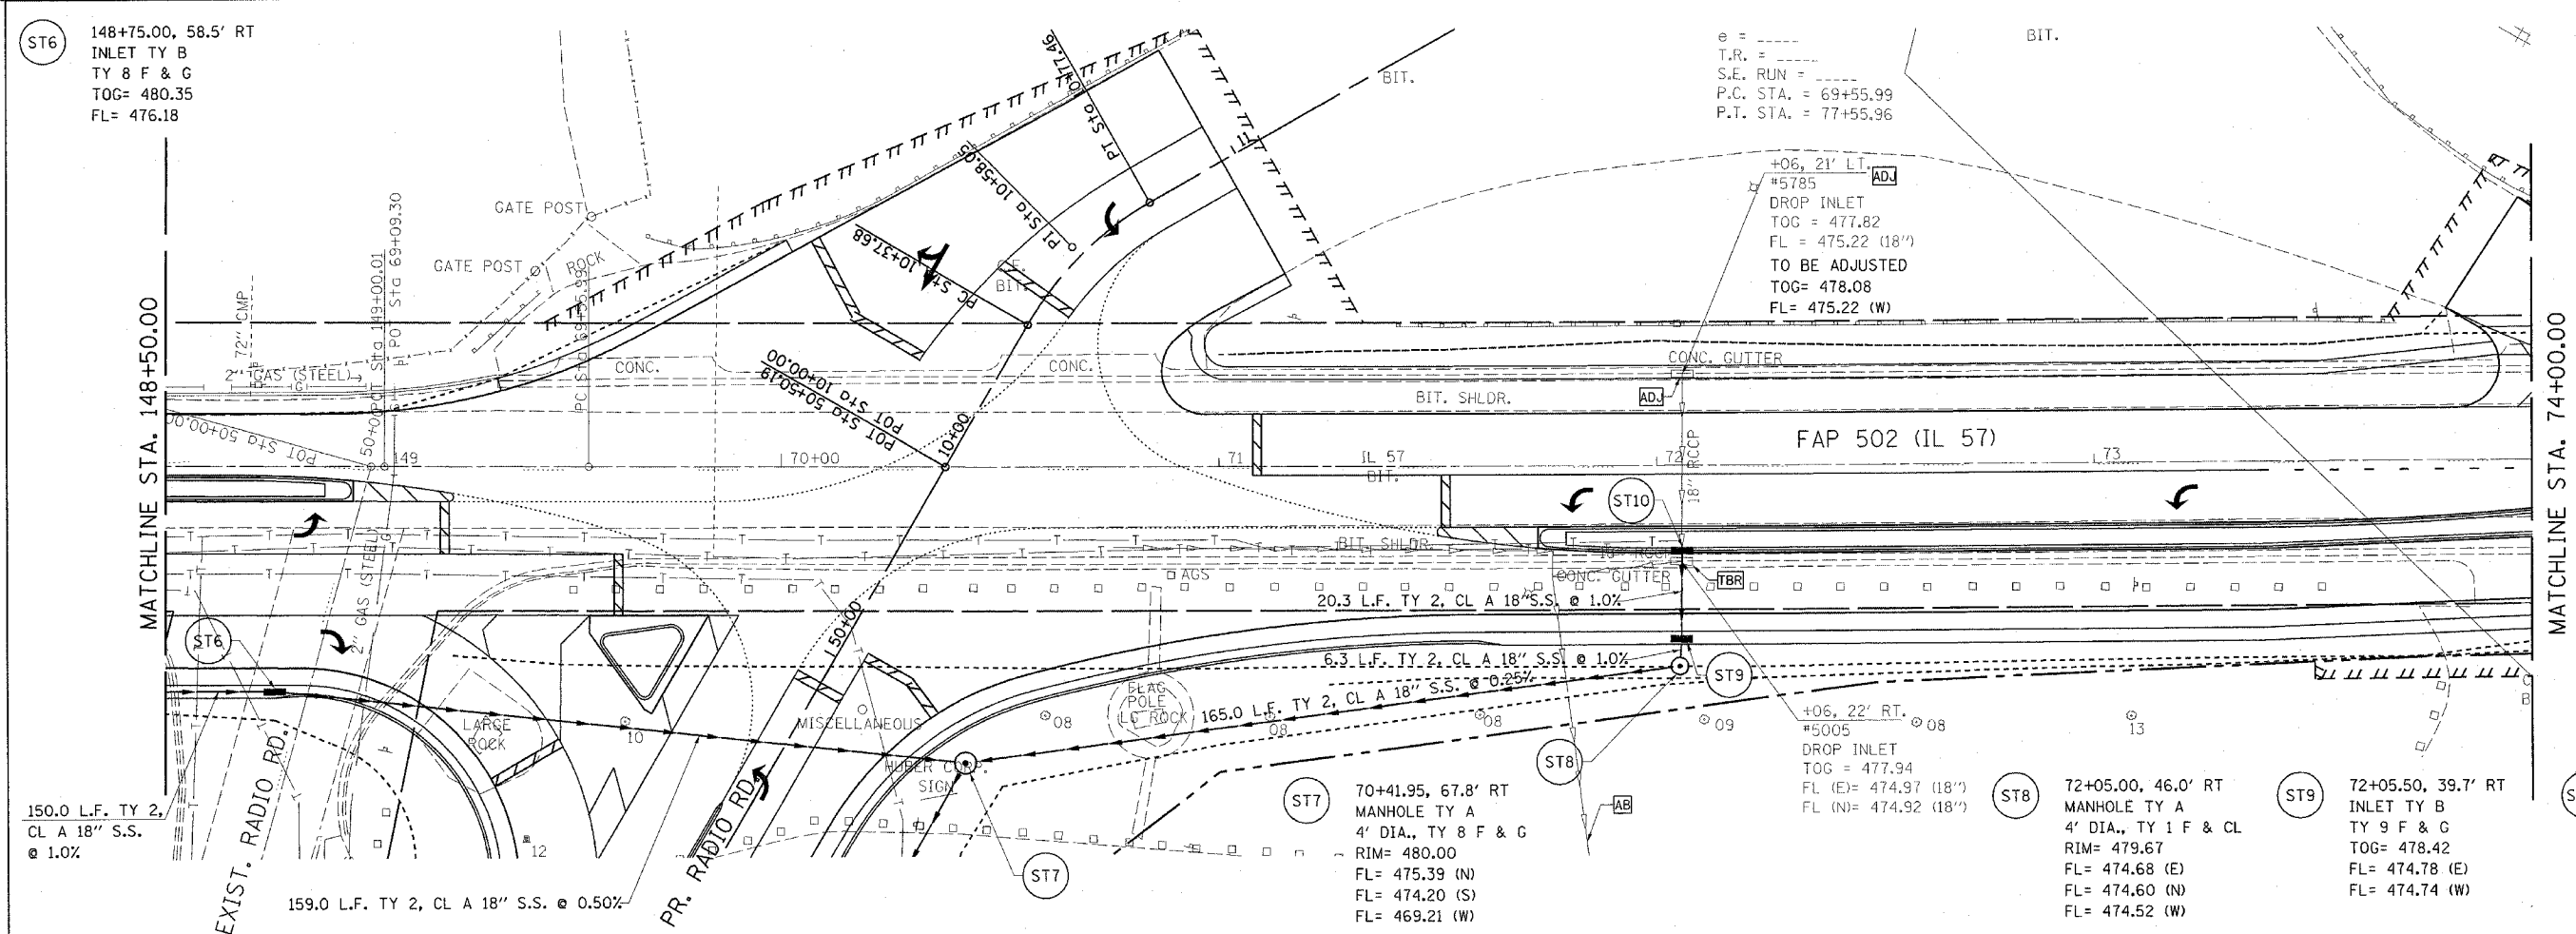


F.A.P. RTE.	SECTION	COUNTY	TOTAL SHEETS	SHEET NO.
502		ADAMS	315	45
STA.		TO STA.		
FED. ROAD DIST. NO.		ILLINOIS FED. AID PROJECT		
* (53RS-7, PIRS-2)JN, TS				
CONTRACT NO. 72897				

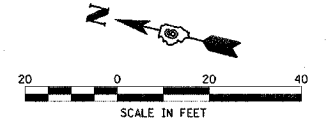

PLAN	SURVEYED	DATE
NO.	BY	
NOTE BOOK	DATE	
NO.	BY	
DATE	BY	

PROFILE	SURVEYED	DATE
NO.	BY	
NOTE BOOK	DATE	
NO.	BY	
DATE	BY	

DGN-SPEC
 DATE-TIME
 *REF.01