

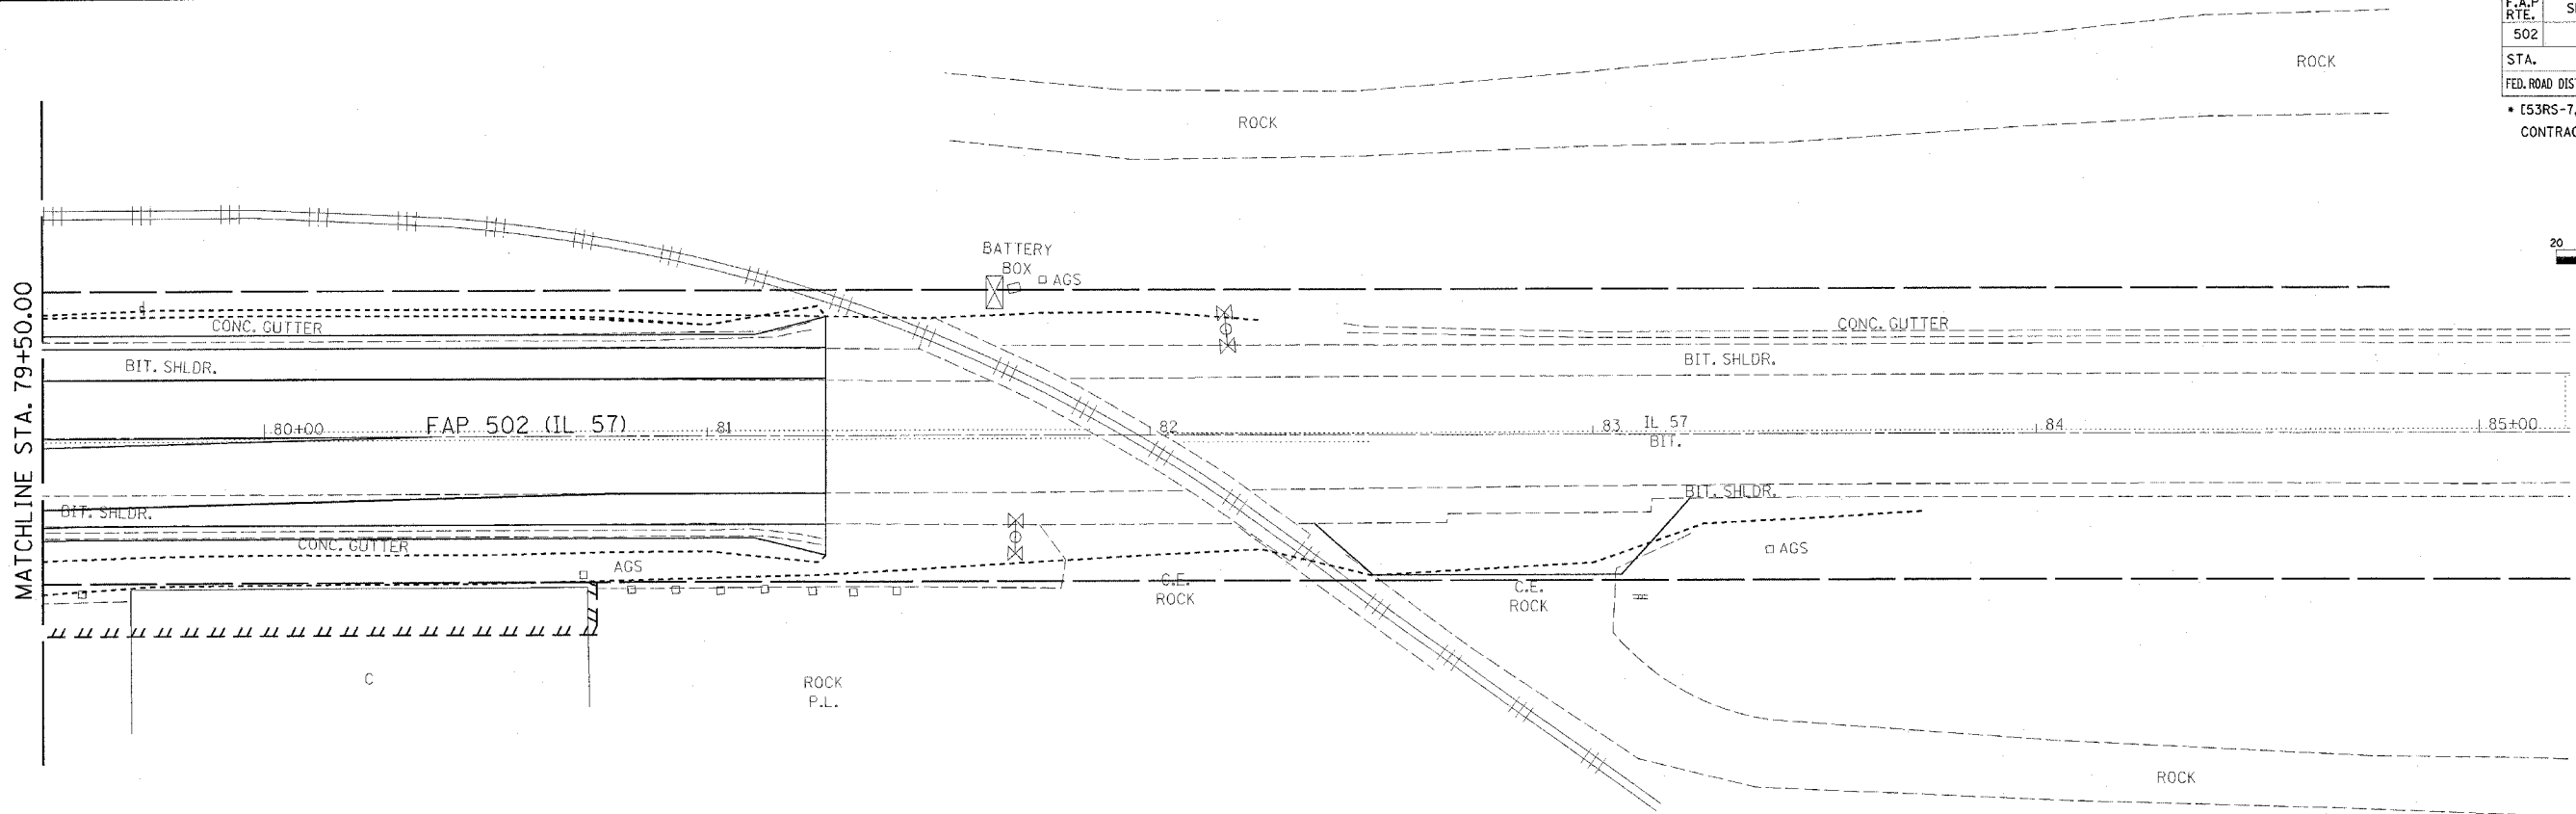


F.A.P. RTE.	SECTION	COUNTY	TOTAL SHEETS	SHEET NO.
502	*	ADAMS	3/5	47
STA.		TO STA.		
FED. ROAD DIST. NO.		ILLINOIS FED. AID PROJECT		
* (53RS-7, P(RS-2)N, TS				
CONTRACT NO. 72897				

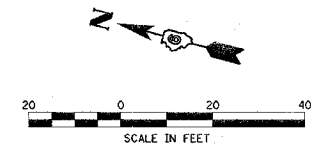

PLAN	SURVEYED	DATE
	PLOTTED	BY
	CHECKED	
	BY	
	NO. OF	
	WAY	
	CHECKED	
	CADD	
	FILE	
	NAME	

PROFILE	SURVEYED	DATE
	PLOTTED	BY
	CHECKED	
	BY	
	NO. OF	
	WAY	
	CHECKED	
	STRUCTURE	
	NOTATIONS	
	CHKD	

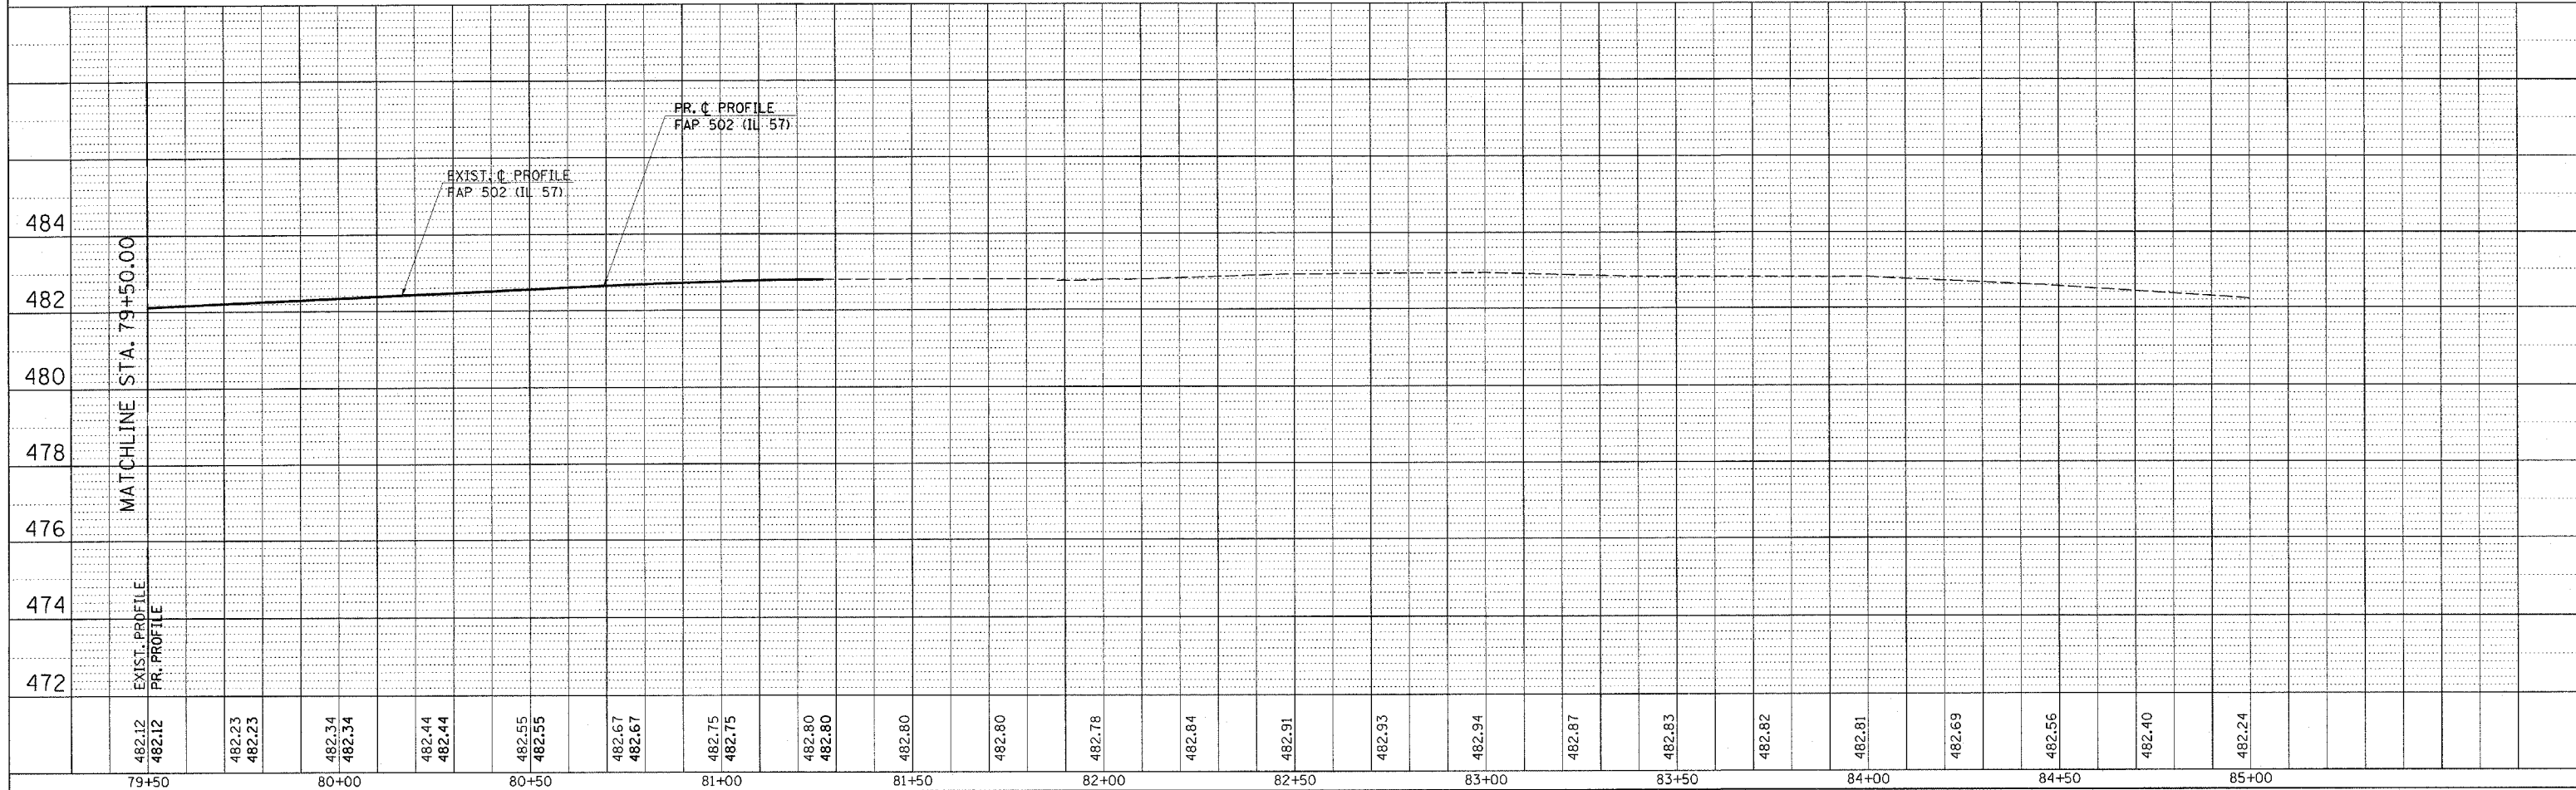

c:\projects\4653004\4653004.dwg.dgn
2/3/2005
*REF01