

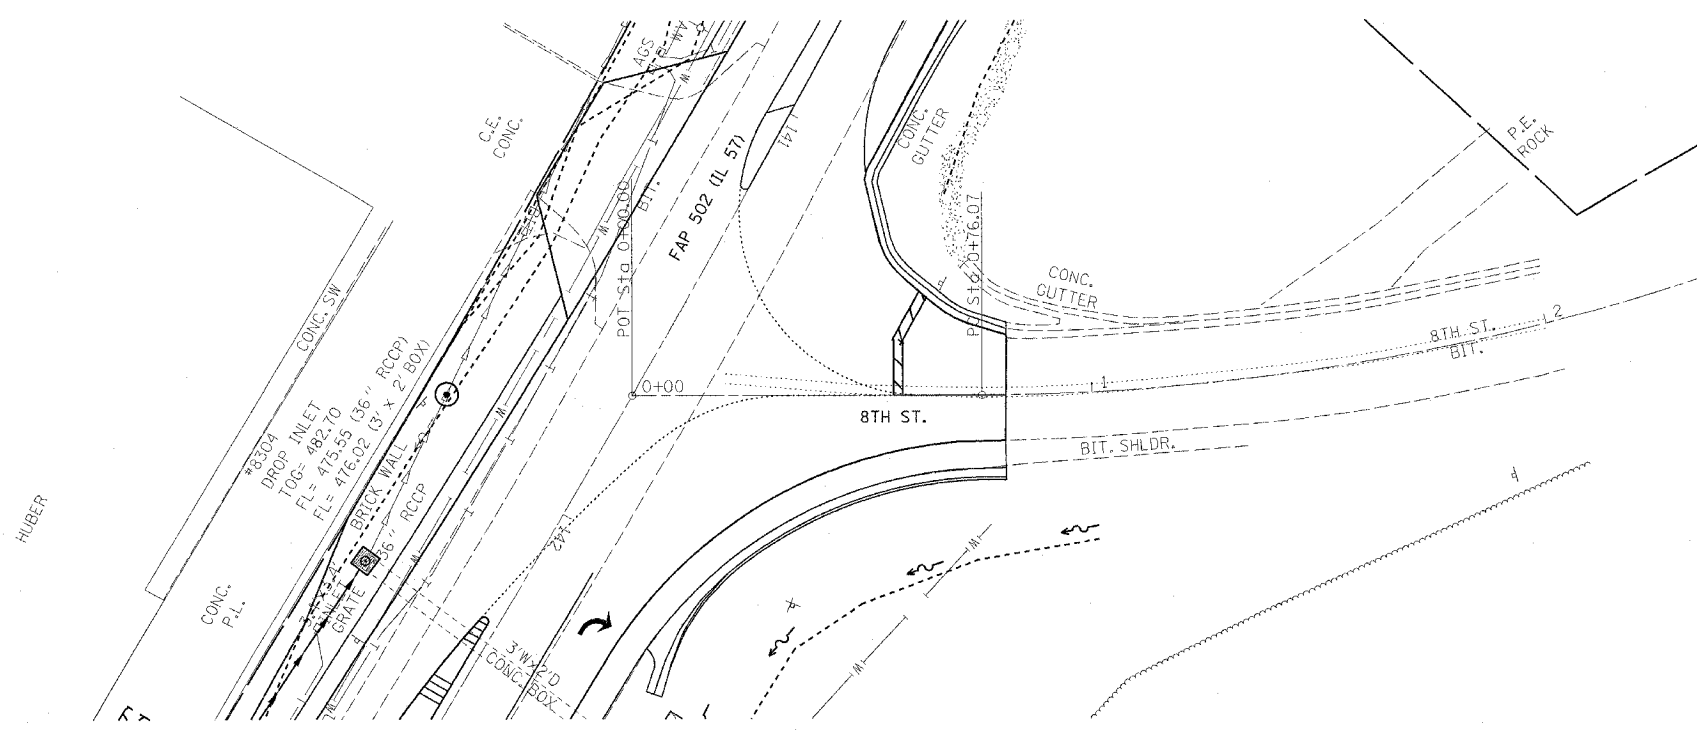


F.A.P. RTE.	SECTION	COUNTY	TOTAL SHEETS	SHEET NO.
502	*	ADAMS	315	51
STA.		TO STA.		
FED. ROAD DIST. NO.		ILLINOIS FED. AID PROJECT		
* (53RS-7, PIRS-2)JN, TS				
CONTRACT NO. 72897				

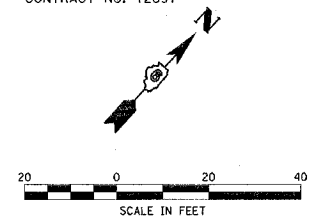

STA. 0+50.00 - 1+00.00, RT. (8TH ST.)
 STA. 142+00.00 - 143+25.00, LT. (IL 57)
 GRADING & SHAPING DITCHES
 (QUANTITIES INCLUDED IN EARTH EXCAVATION)

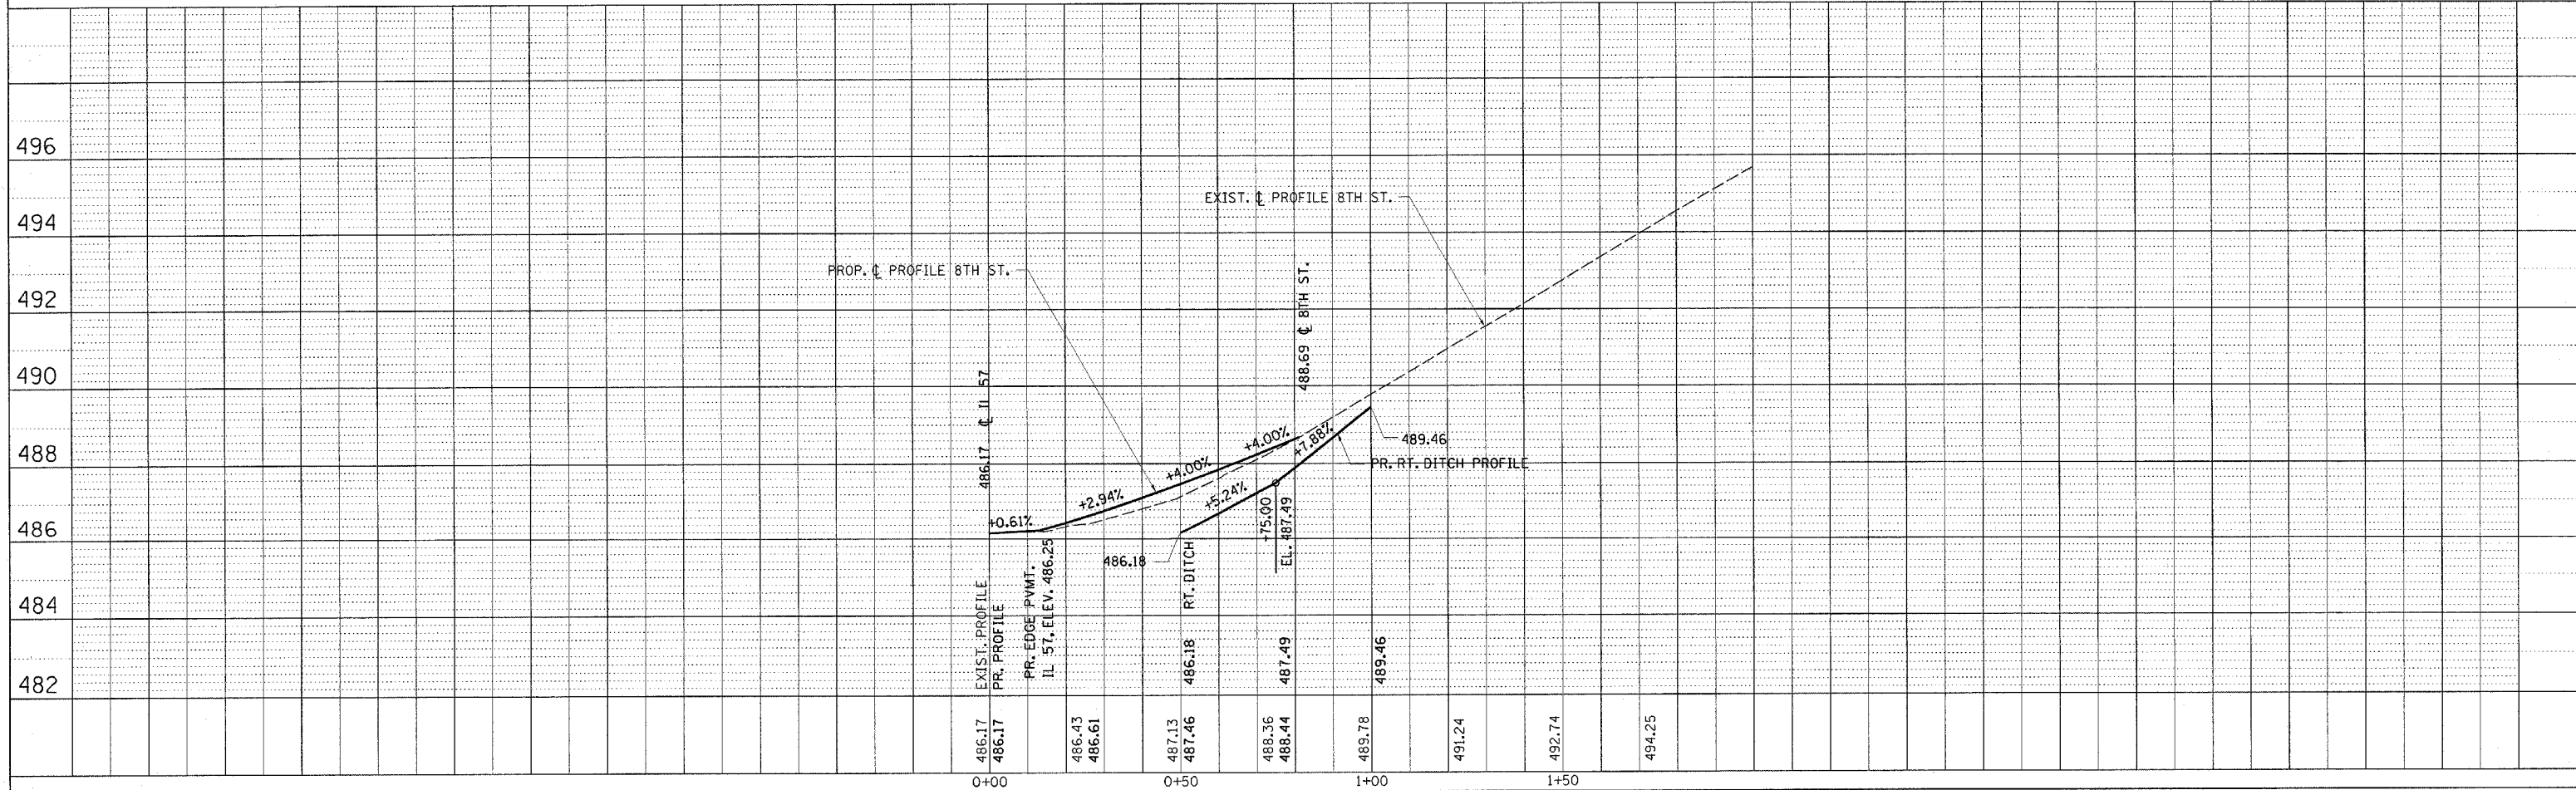

PLAN	SURVEYED	DATE
NO.	BY	
NOTE BOOK	PLOTTED	
	RECHECKED	
	BY	
	DATE	
	STRUCTURE	
	NOTATION	
	CHFD	

PROFILE	SURVEYED	DATE
NO.	BY	
NOTE BOOK	PLOTTED	
	RECHECKED	
	BY	
	DATE	
	STRUCTURE	
	NOTATION	
	CHFD	

c:\projects\d653004\d653004.drn.dgn
 2/3/2005
 *REF01