


FINAL SURVEY NOTE BOOK NO. _____
 CHECKED BY _____
 PLATTED BY _____
 AREAS CHECKED BY _____

ORIGINAL SURVEY NOTE B NO. _____
 SURVEYED BY _____
 TEMPLATE NO. _____
 AREAS CHECKED BY _____

DATE _____
 BY _____

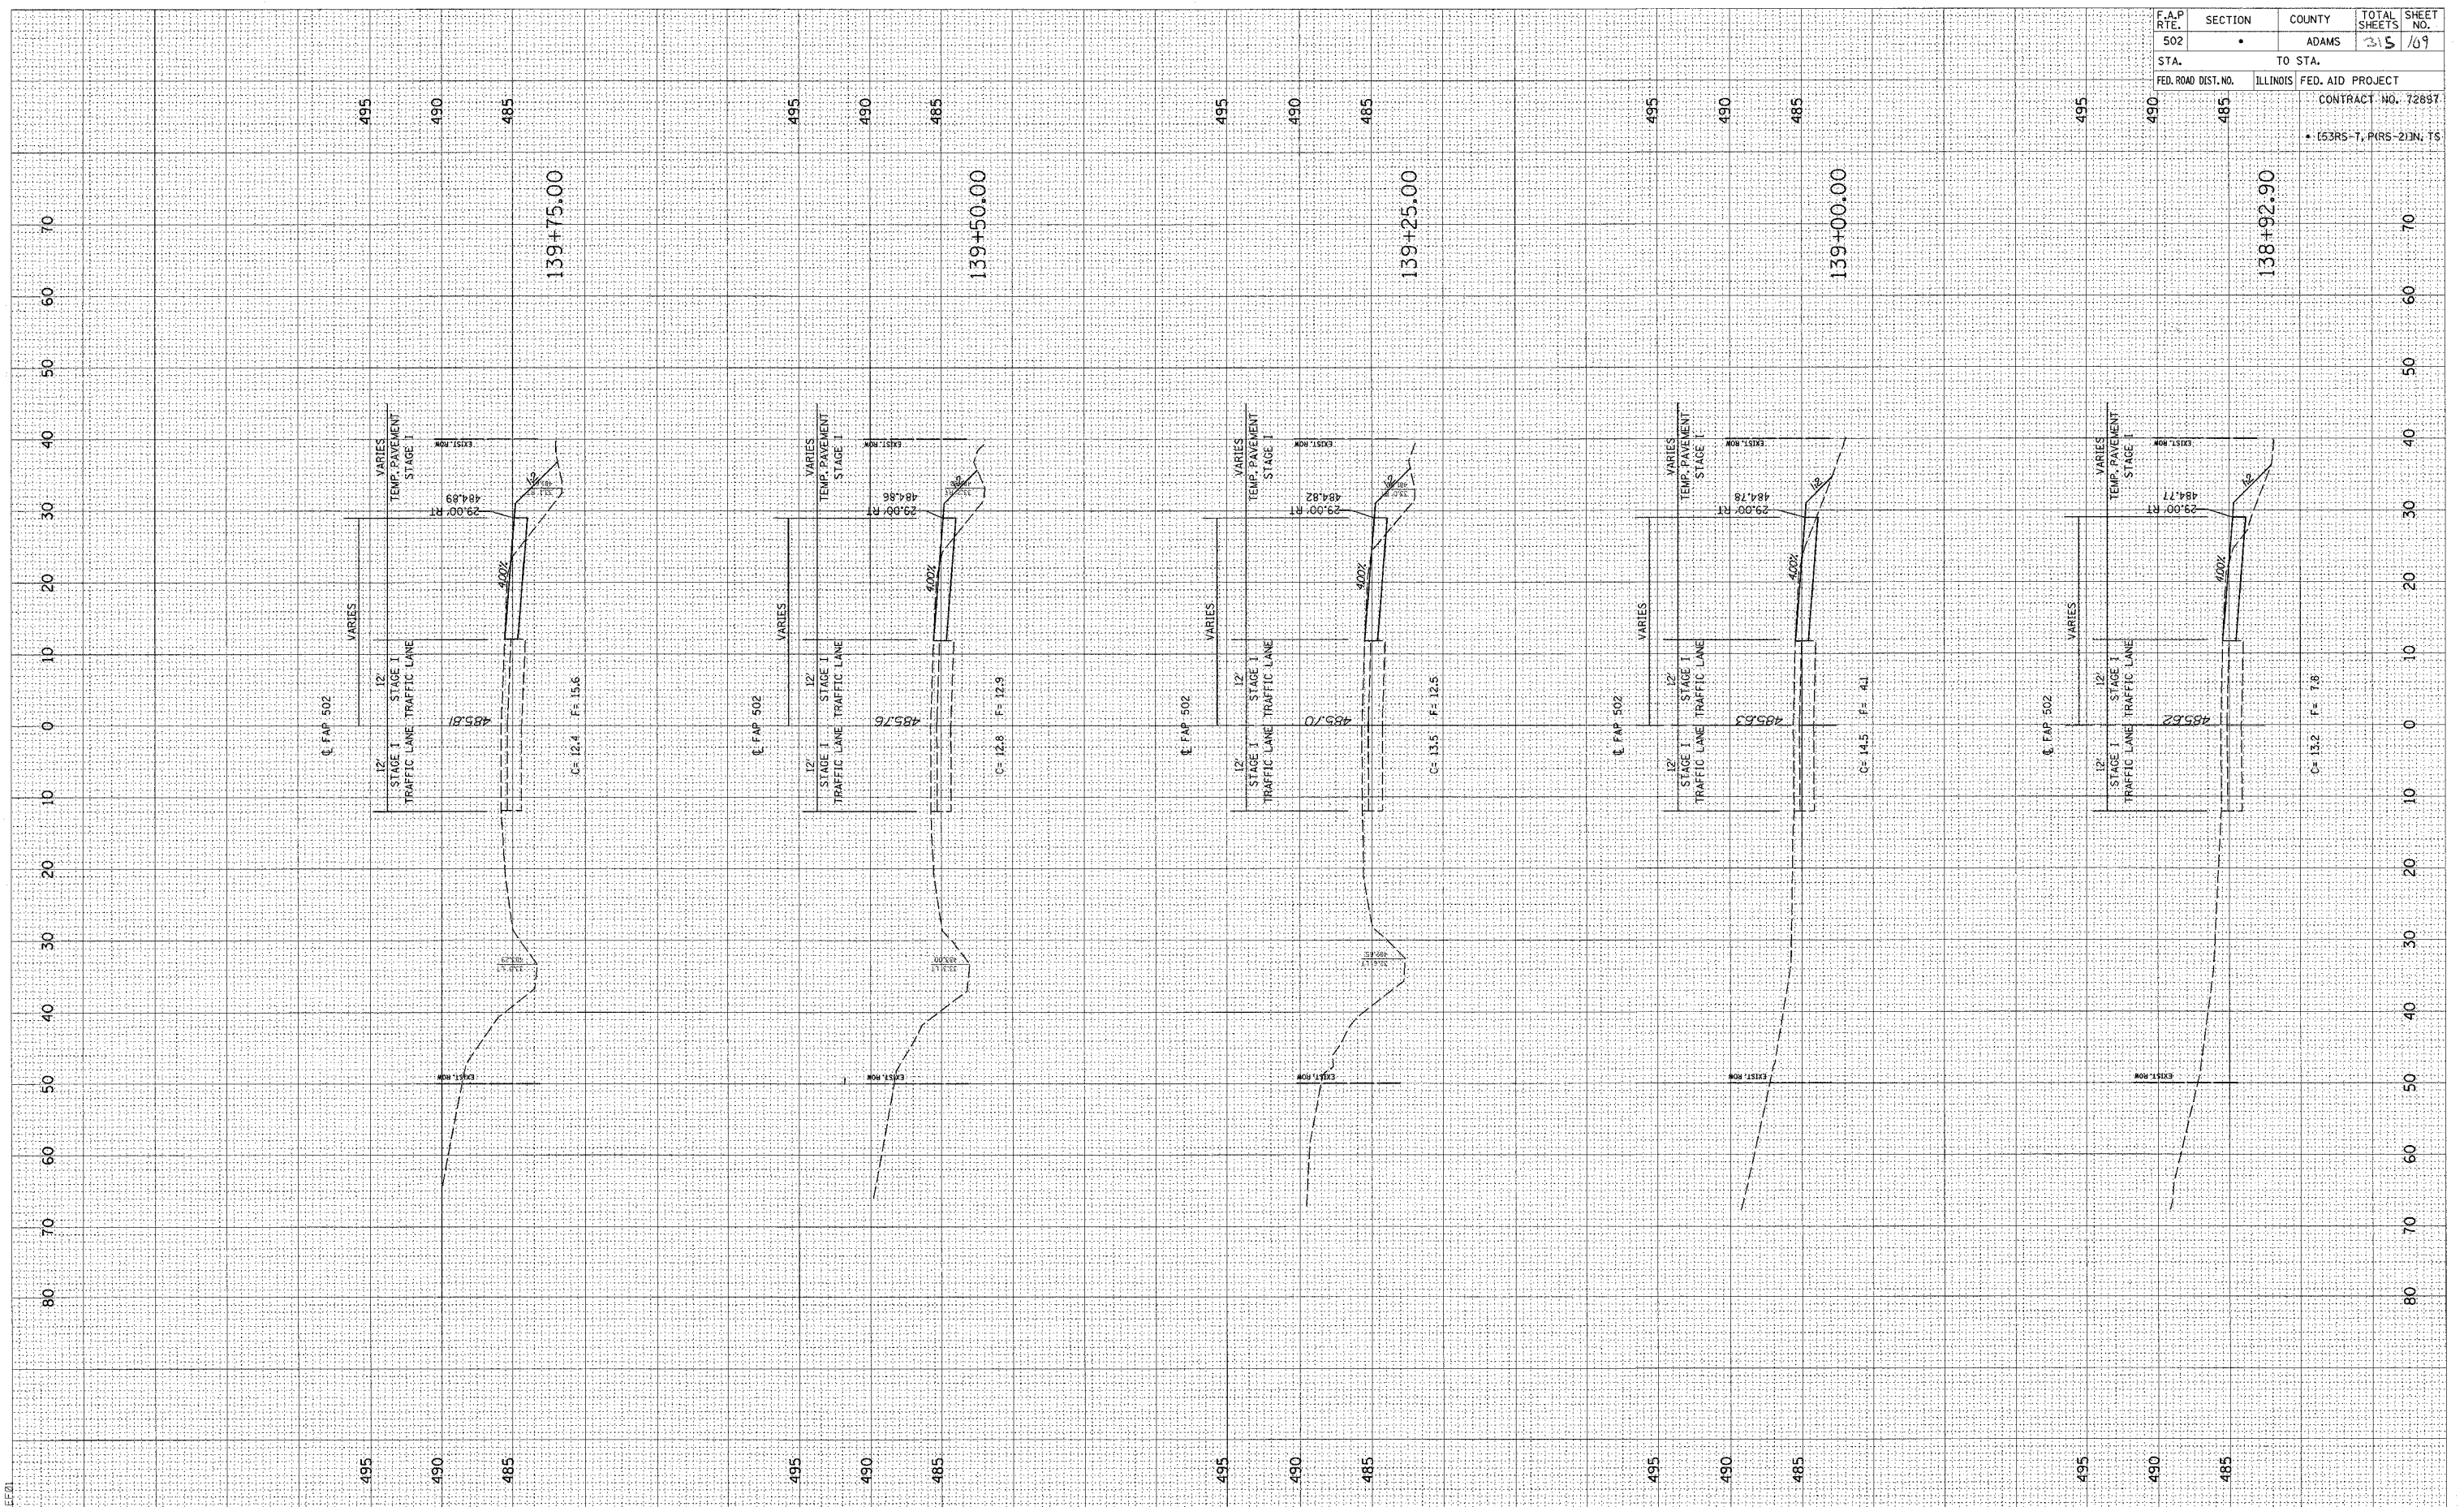

| | | | | |
|---------------------|----------|------------------|--------------|-----------|
| F.A.P. RTE. | SECTION | COUNTY | TOTAL SHEETS | SHEET NO. |
| 502 | • | ADAMS | 315 | 109 |
| STA. | TO STA. | | | |
| FED. ROAD DIST. NO. | ILLINOIS | FED. AID PROJECT | | |

CONTRACT NO. 72887
 • 153R5-T, P1R5-211N, T5