


FINAL SURVEY	DATE
SURVEYED	BY
NOTE BOOK	
TEMPLATE	
AREAS	
CHECKED	

ORIGINAL SURVEY	DATE
PLOTTED	BY
NOTE B	
AREAS	
CHECKED	

c:\projects\0653004\woolpert_080204\11_xshs.dwg
2/3/2005
*BEEB

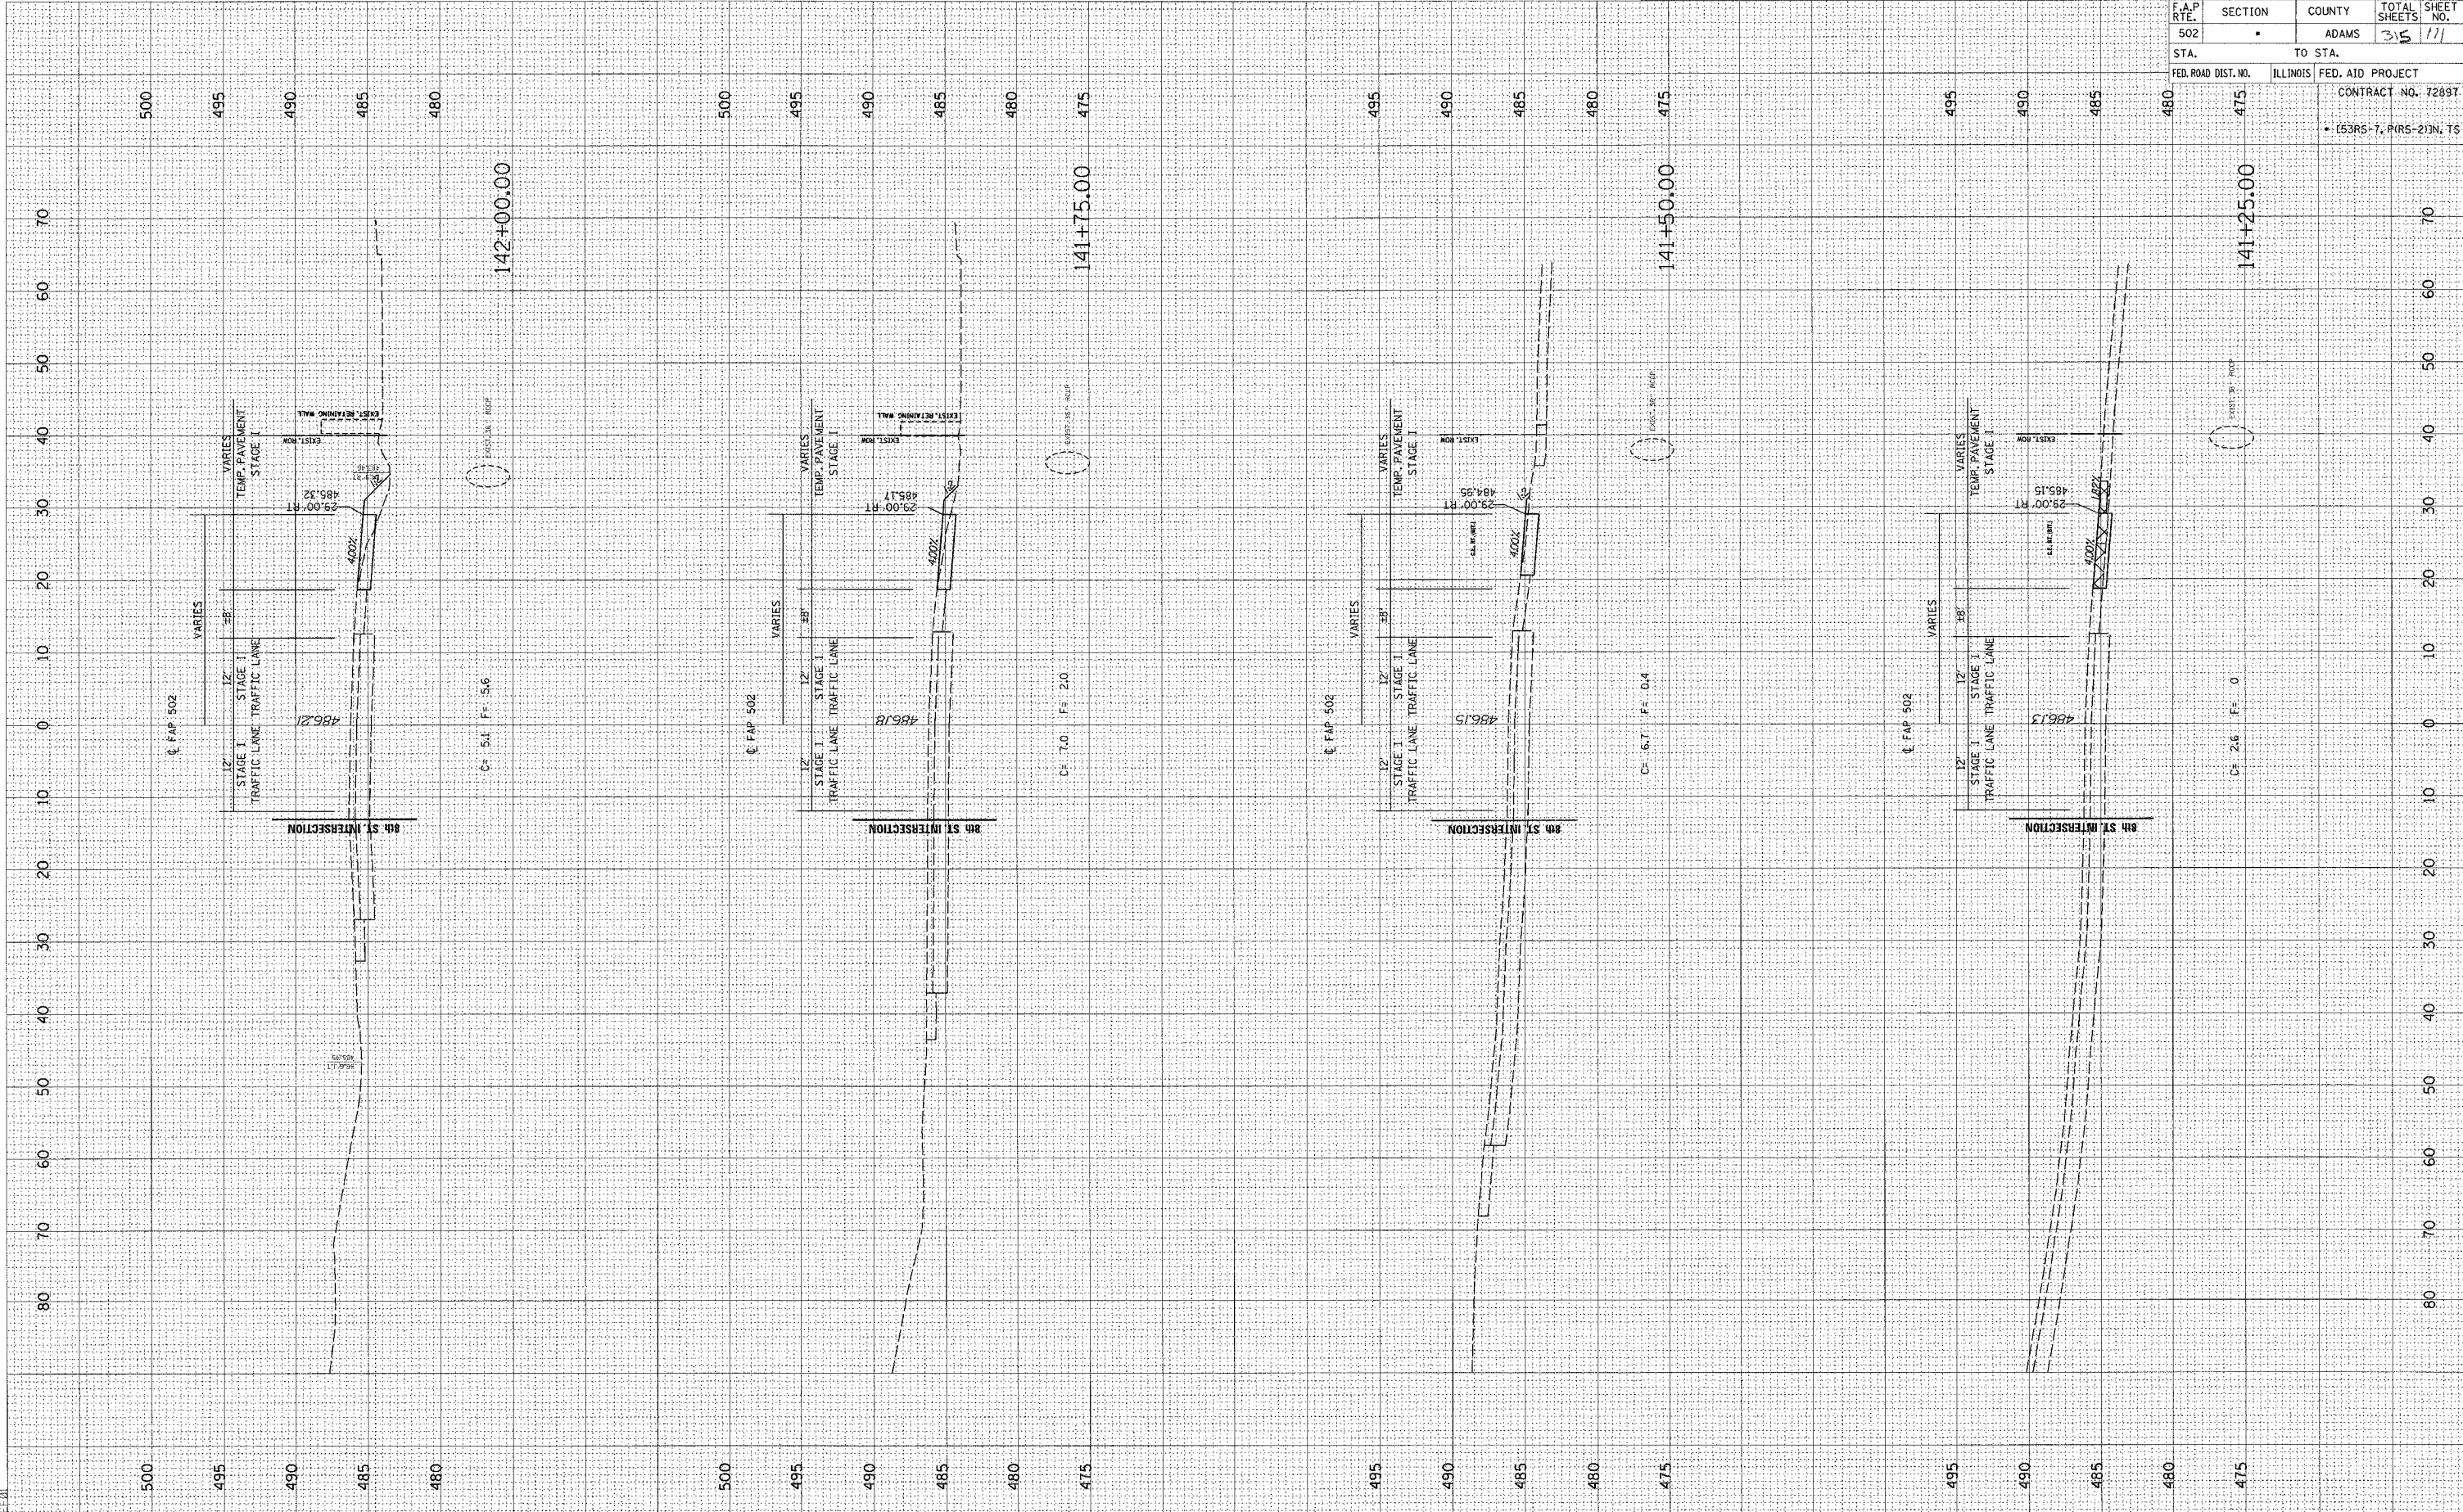

F.A.P. RTE.	SECTION	COUNTY	TOTAL SHEETS	SHEET NO.
502	•	ADAMS	315	111
STA.	TO STA.		CONTRACT NO. 72897	
FED. ROAD DIST. NO.	ILLINOIS	FED. AID PROJECT	• (53R5-7, PR5-2)IN, TS	