


DATE
BY
SURVEYED
NOTED
PLOTTED
NOTE BOOK
AREAS CHECKED

DATE
BY
SURVEYED
NOTED
PLOTTED
NOTE BOOK
AREAS CHECKED

c:\projects\d653004\woolpert_080204\11_xshs.dwg
2/3/2005
*SEE 01

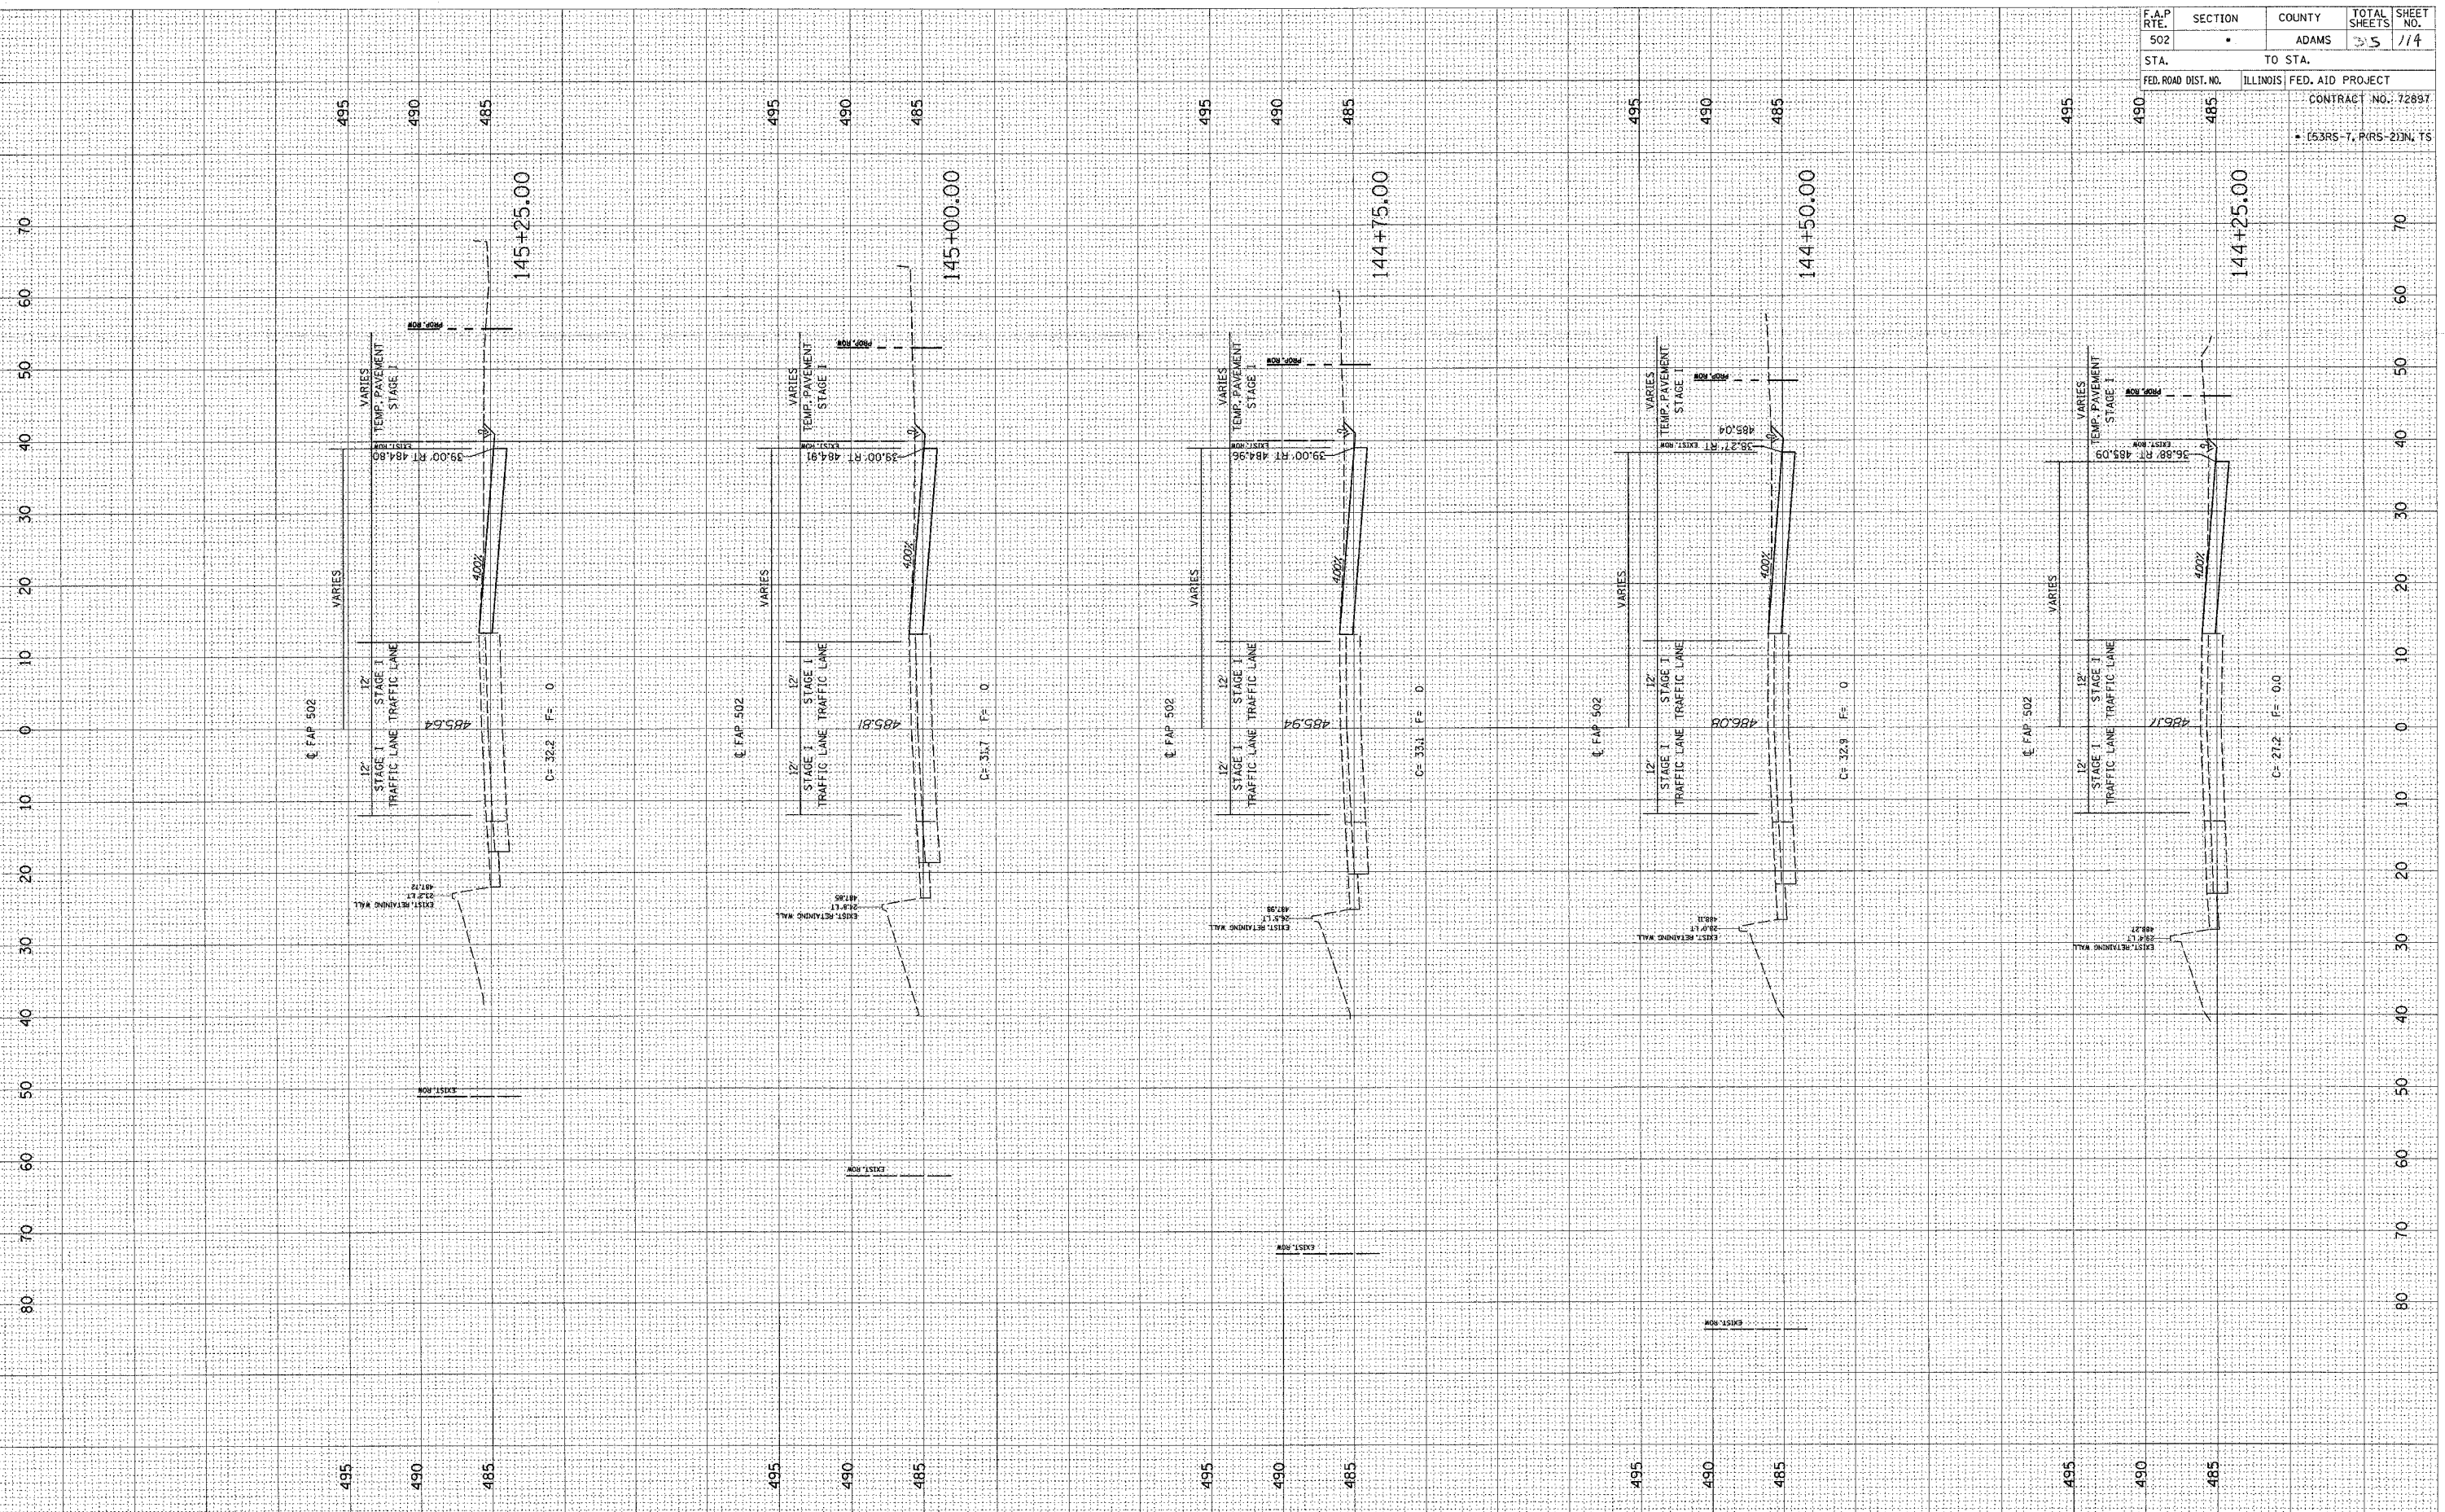

F.A.P. RTE. 502	SECTION •	COUNTY ADAMS	TOTAL SHEETS 5	SHEET NO. 114
STA. TO STA.		ILLINOIS FED. AID PROJECT		
FED. ROAD DIST. NO.		CONTRACT NO. 72897		
		• (53RS-7, PRS-2)N, TS		