


FINAL SURVEY
 SURVEYED BY
 DATE
 NOTE BOOK NO.
 AREAS CHECKED

ORIGINAL SURVEY
 SURVEYED BY
 DATE
 NOTE BOOK NO.
 AREAS CHECKED

c:\projects\0653004\woolper\060204\11.dwg
 2/3/2005
 *REF:01

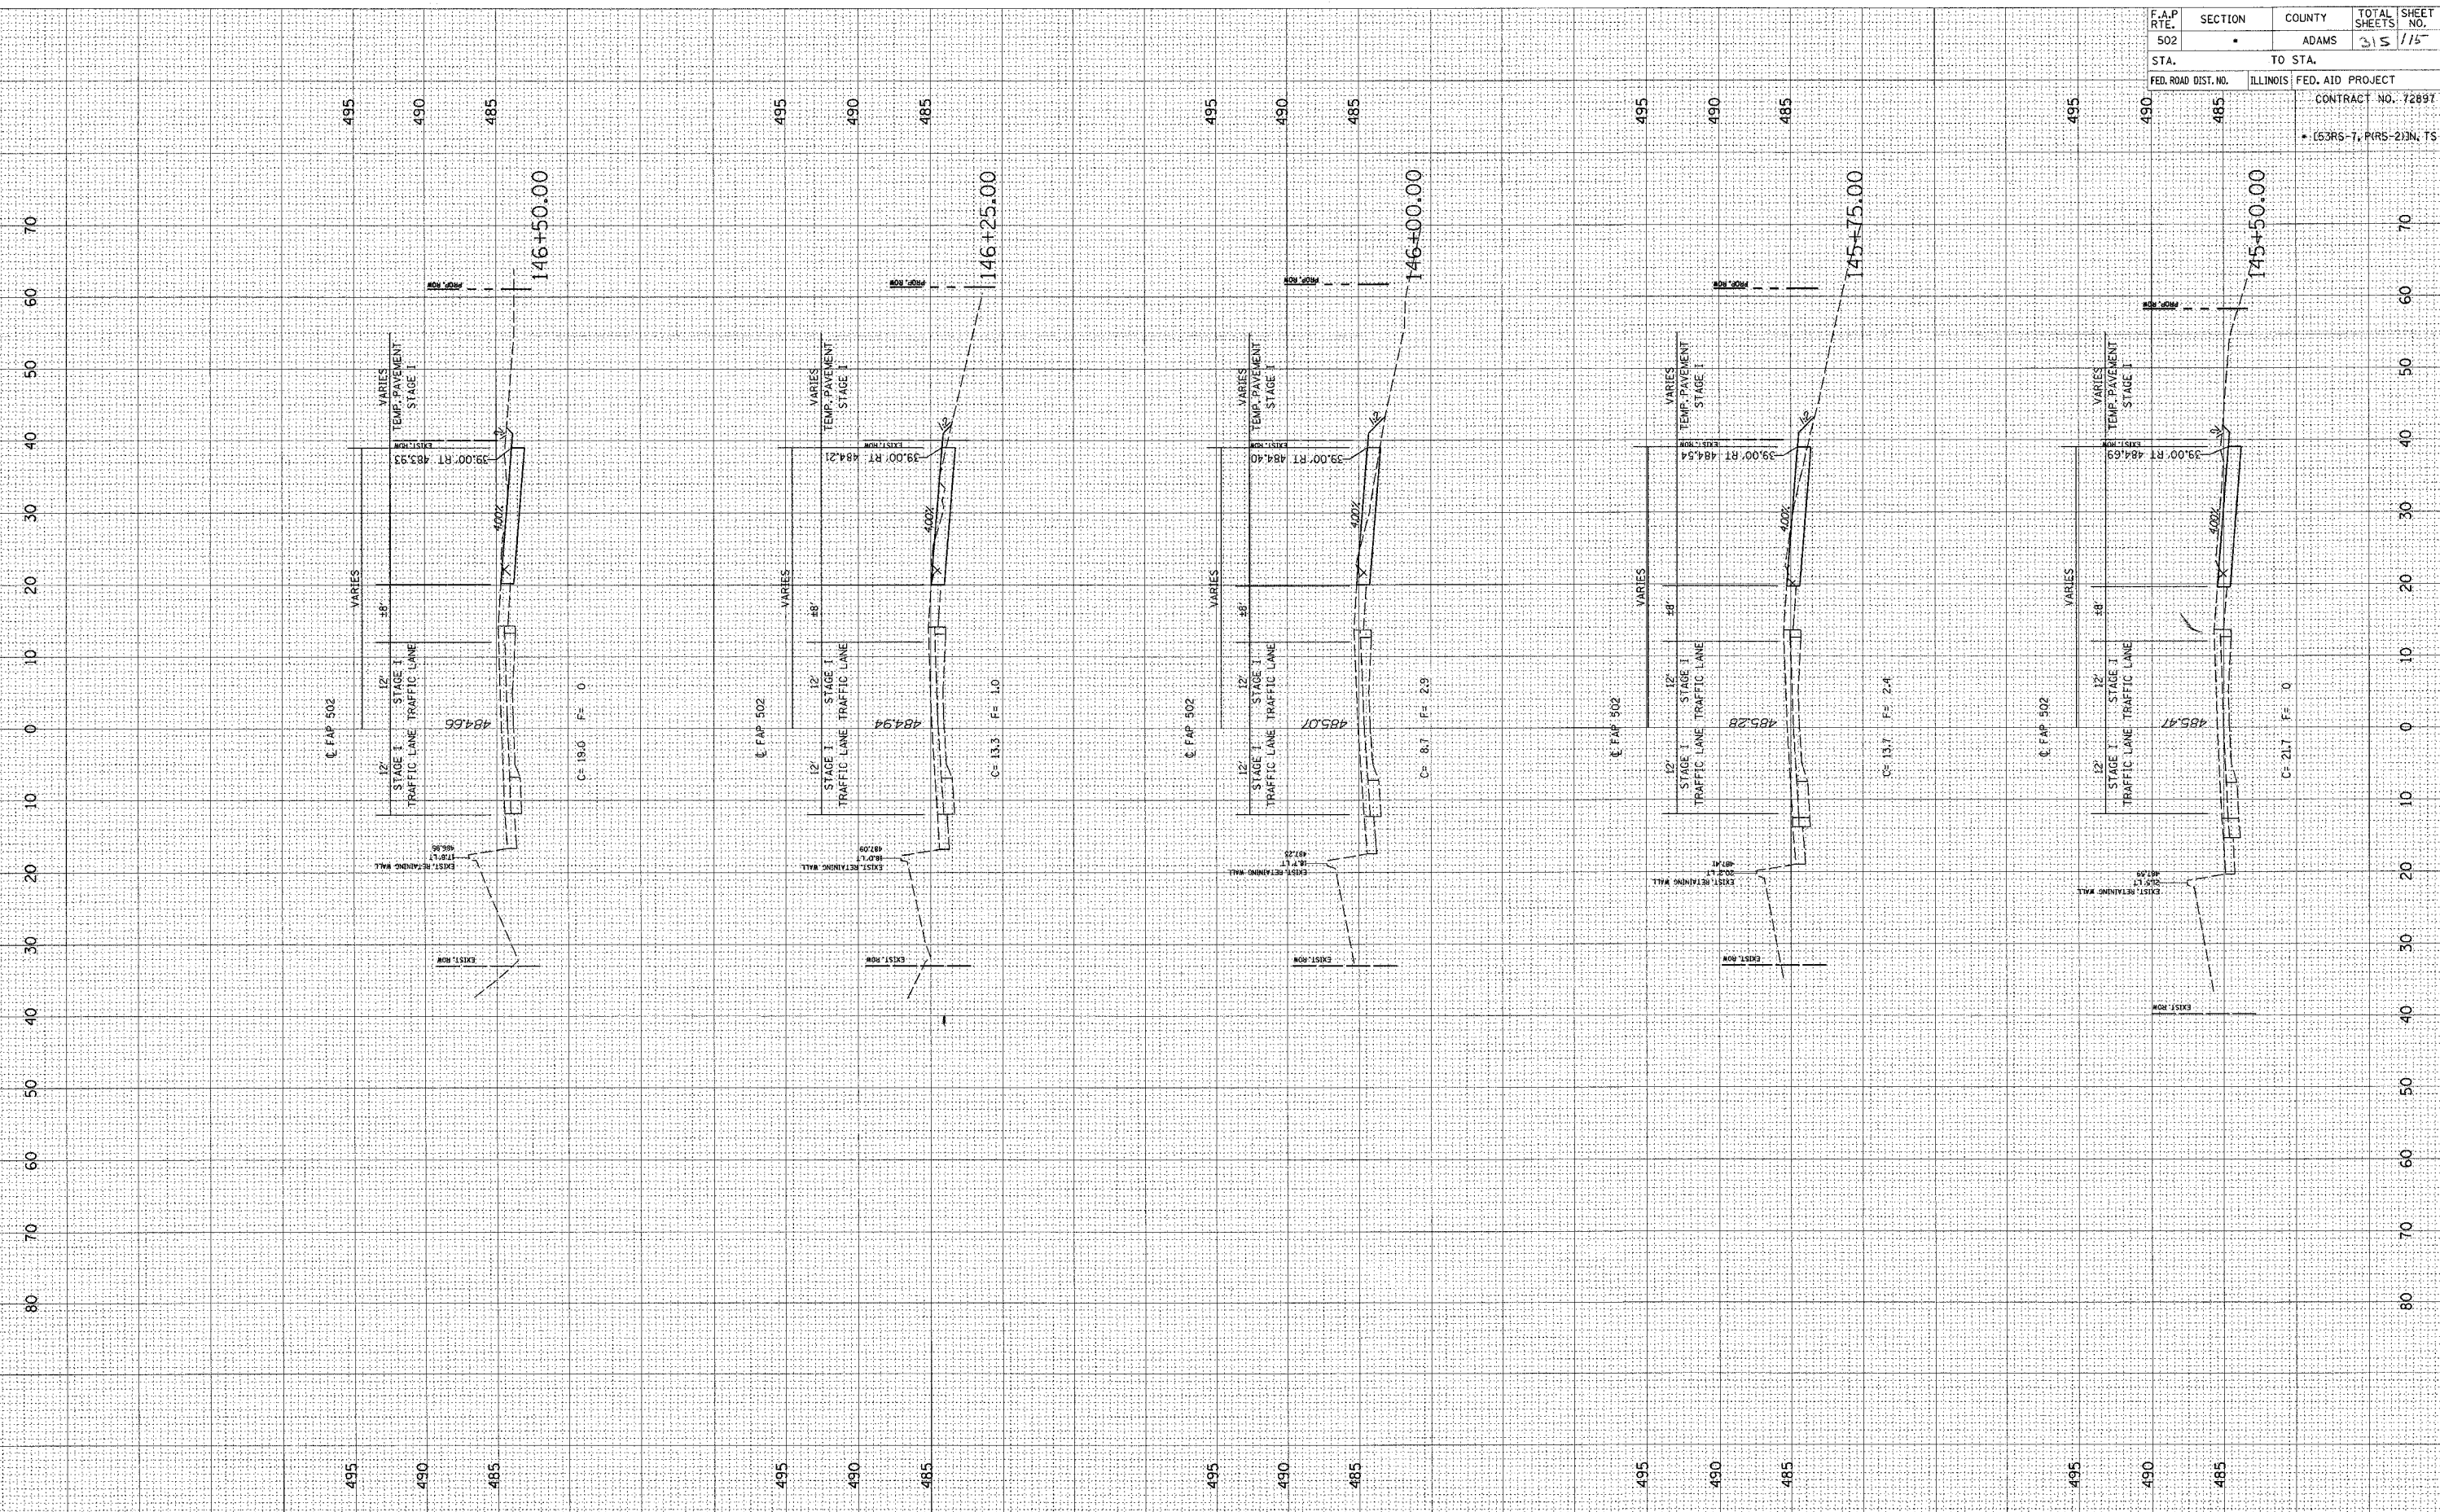

F.A.P. RTE. 502	SECTION •	COUNTY ADAMS	TOTAL SHEETS 315	SHEET NO. 115
STA. FED. ROAD DIST. NO.	TO STA. ILLINOIS		FED. AID PROJECT	

CONTRACT NO. 72897
 • (53RS-7, PRS-2)N, TS