


FINAL SURVEY SURVEYED BY DATE  
 PLOTTED PLotted DATE  
 NOTE BOOK NO. DATE  
 AREAS CHECKED AREAS CHECKED

ORIGINAL SURVEY SURVEYED BY DATE  
 PLOTTED PLotted DATE  
 NOTE BOOK NO. DATE  
 AREAS CHECKED AREAS CHECKED

c:\projects\0653004\woolpert\_080204  
 2/3/2005  
 REF 01

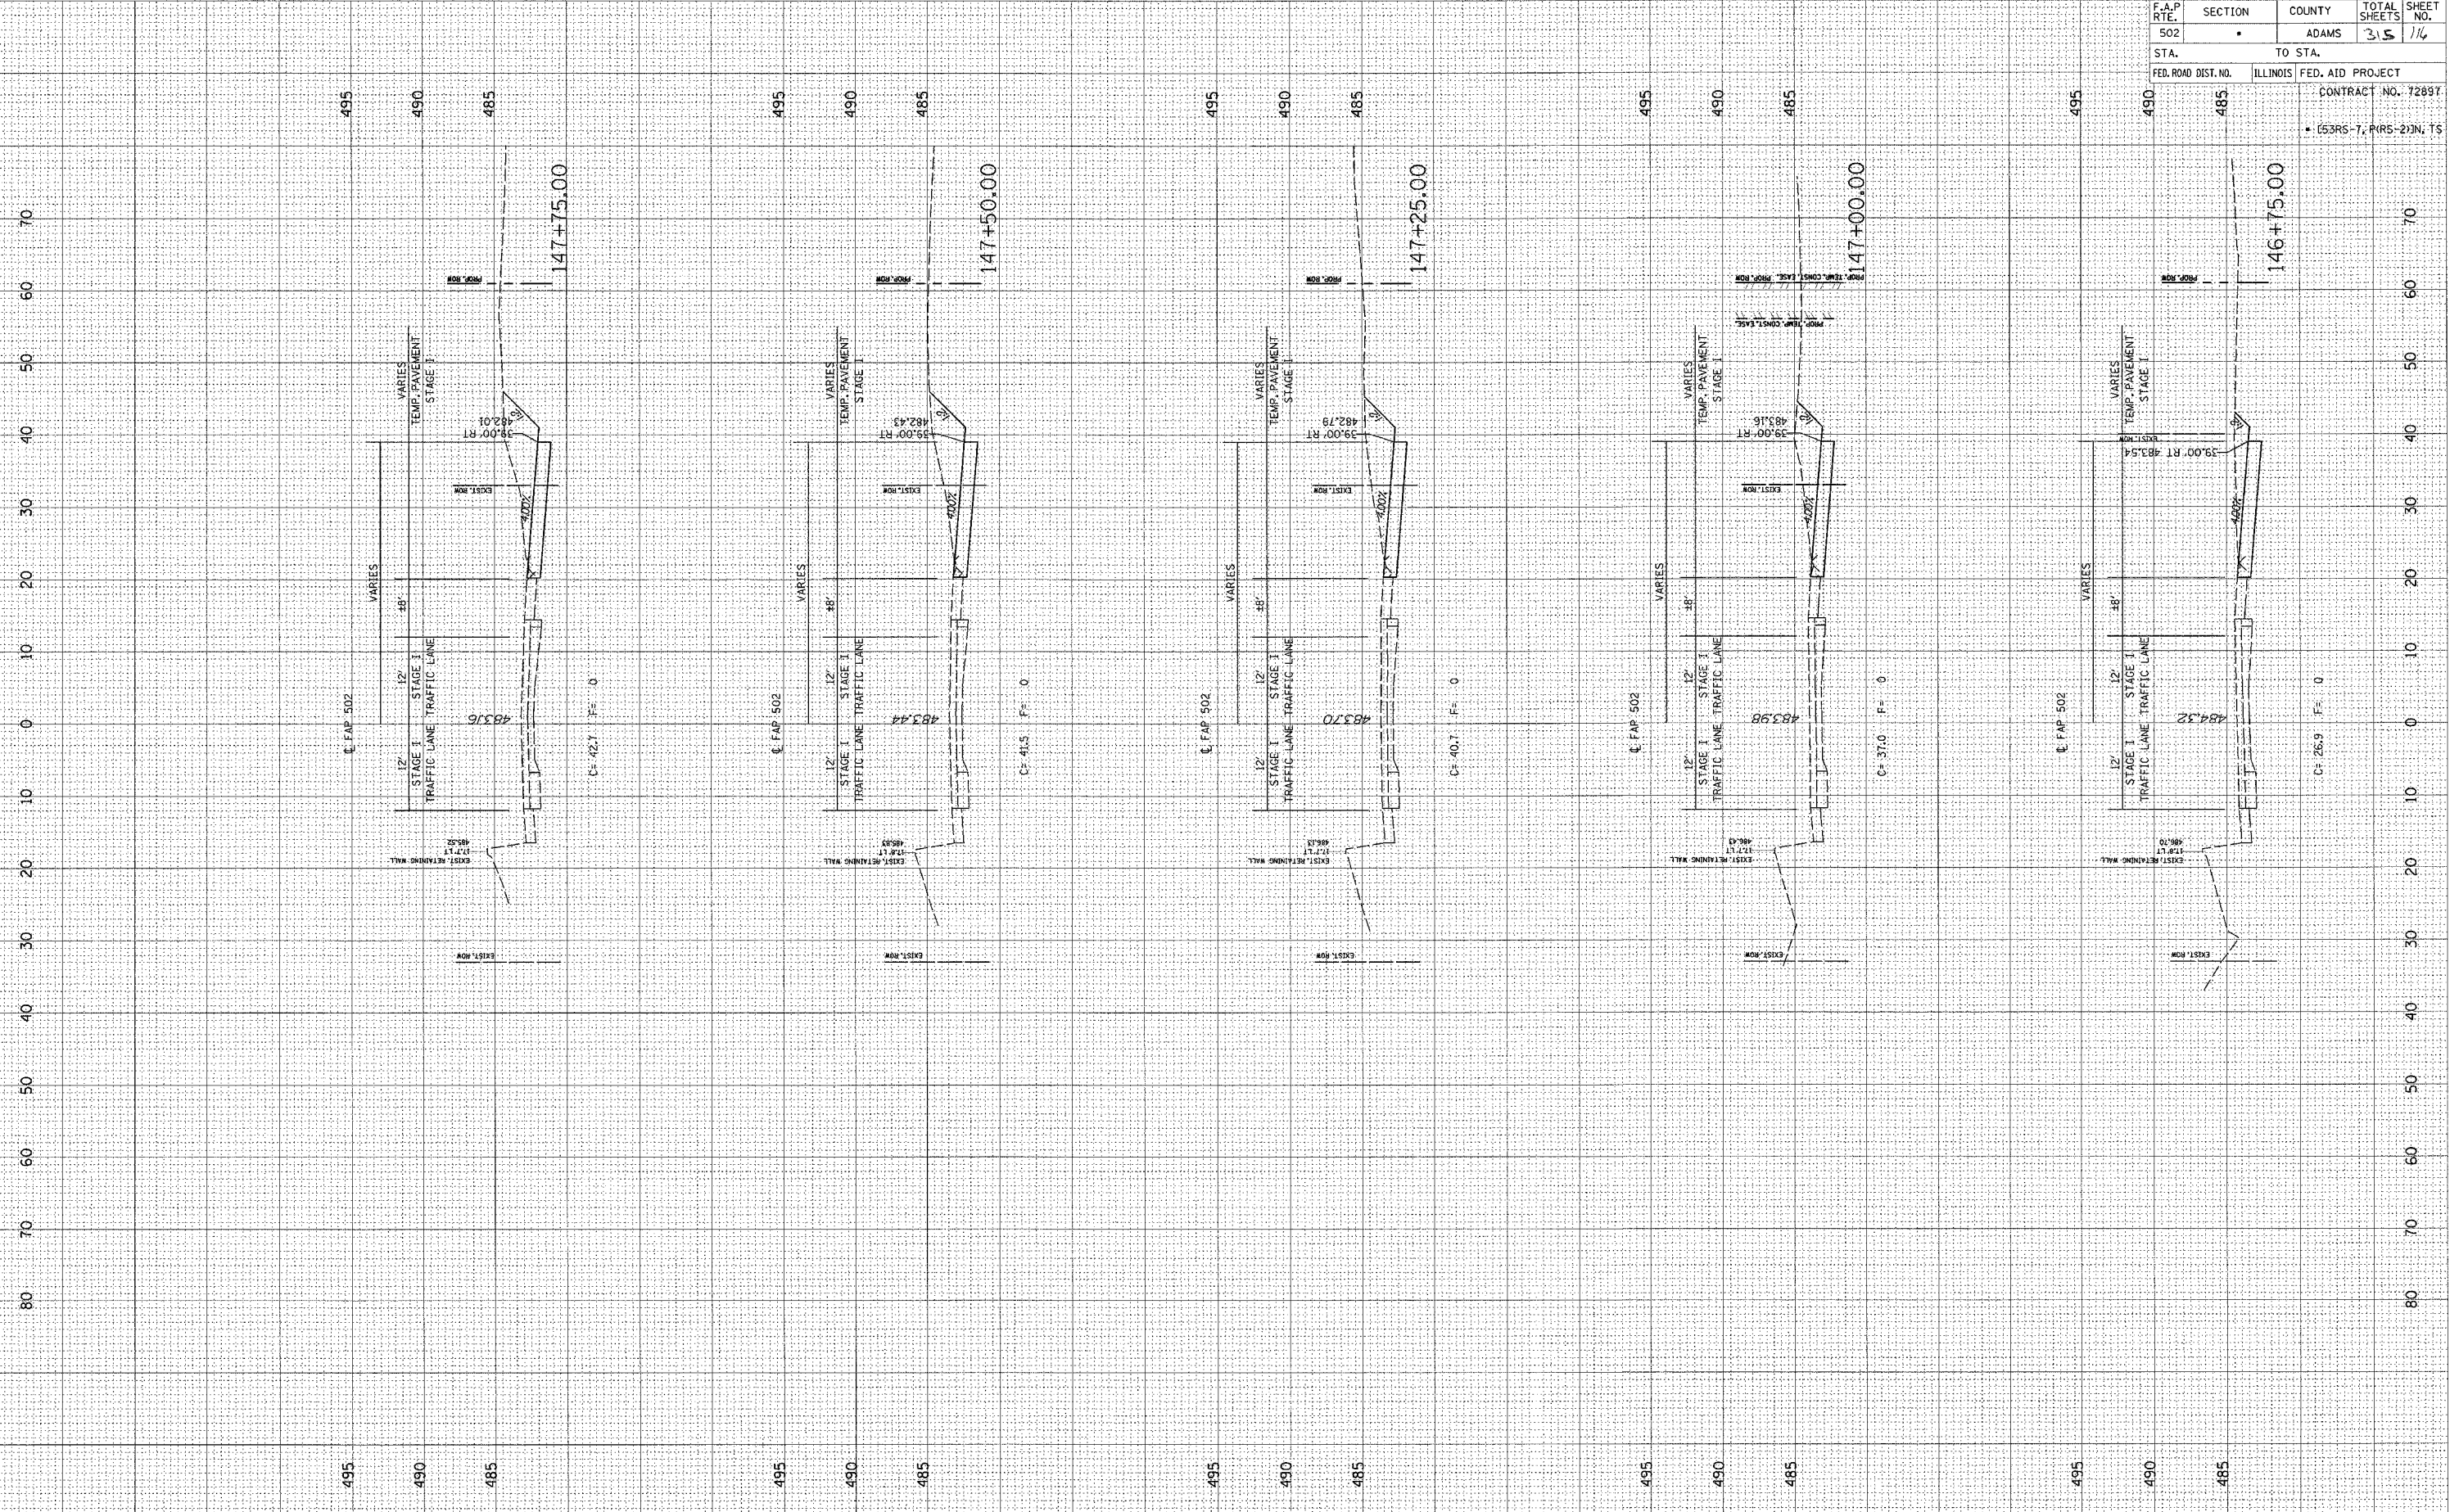

F.A.P. RTE.	SECTION	COUNTY	TOTAL SHEETS	SHEET NO.
502	•	ADAMS	315	116
STA.	TO STA.			
FED. ROAD DIST. NO.	ILLINOIS	FED. AID PROJECT	CONTRACT NO. 72897	
			• (53RS-7, PRS-2)IN, TS	