


FINAL SURVEY PLOTTED DATE
 NOTE BOOK NO. AREAS CHECKED

ORIGINAL SURVEY PLOTTED DATE
 NOTE BOOK NO. AREAS CHECKED

d:\projects\0653004\woolpert\080204\XSHTS.dgn
 2/3/2005

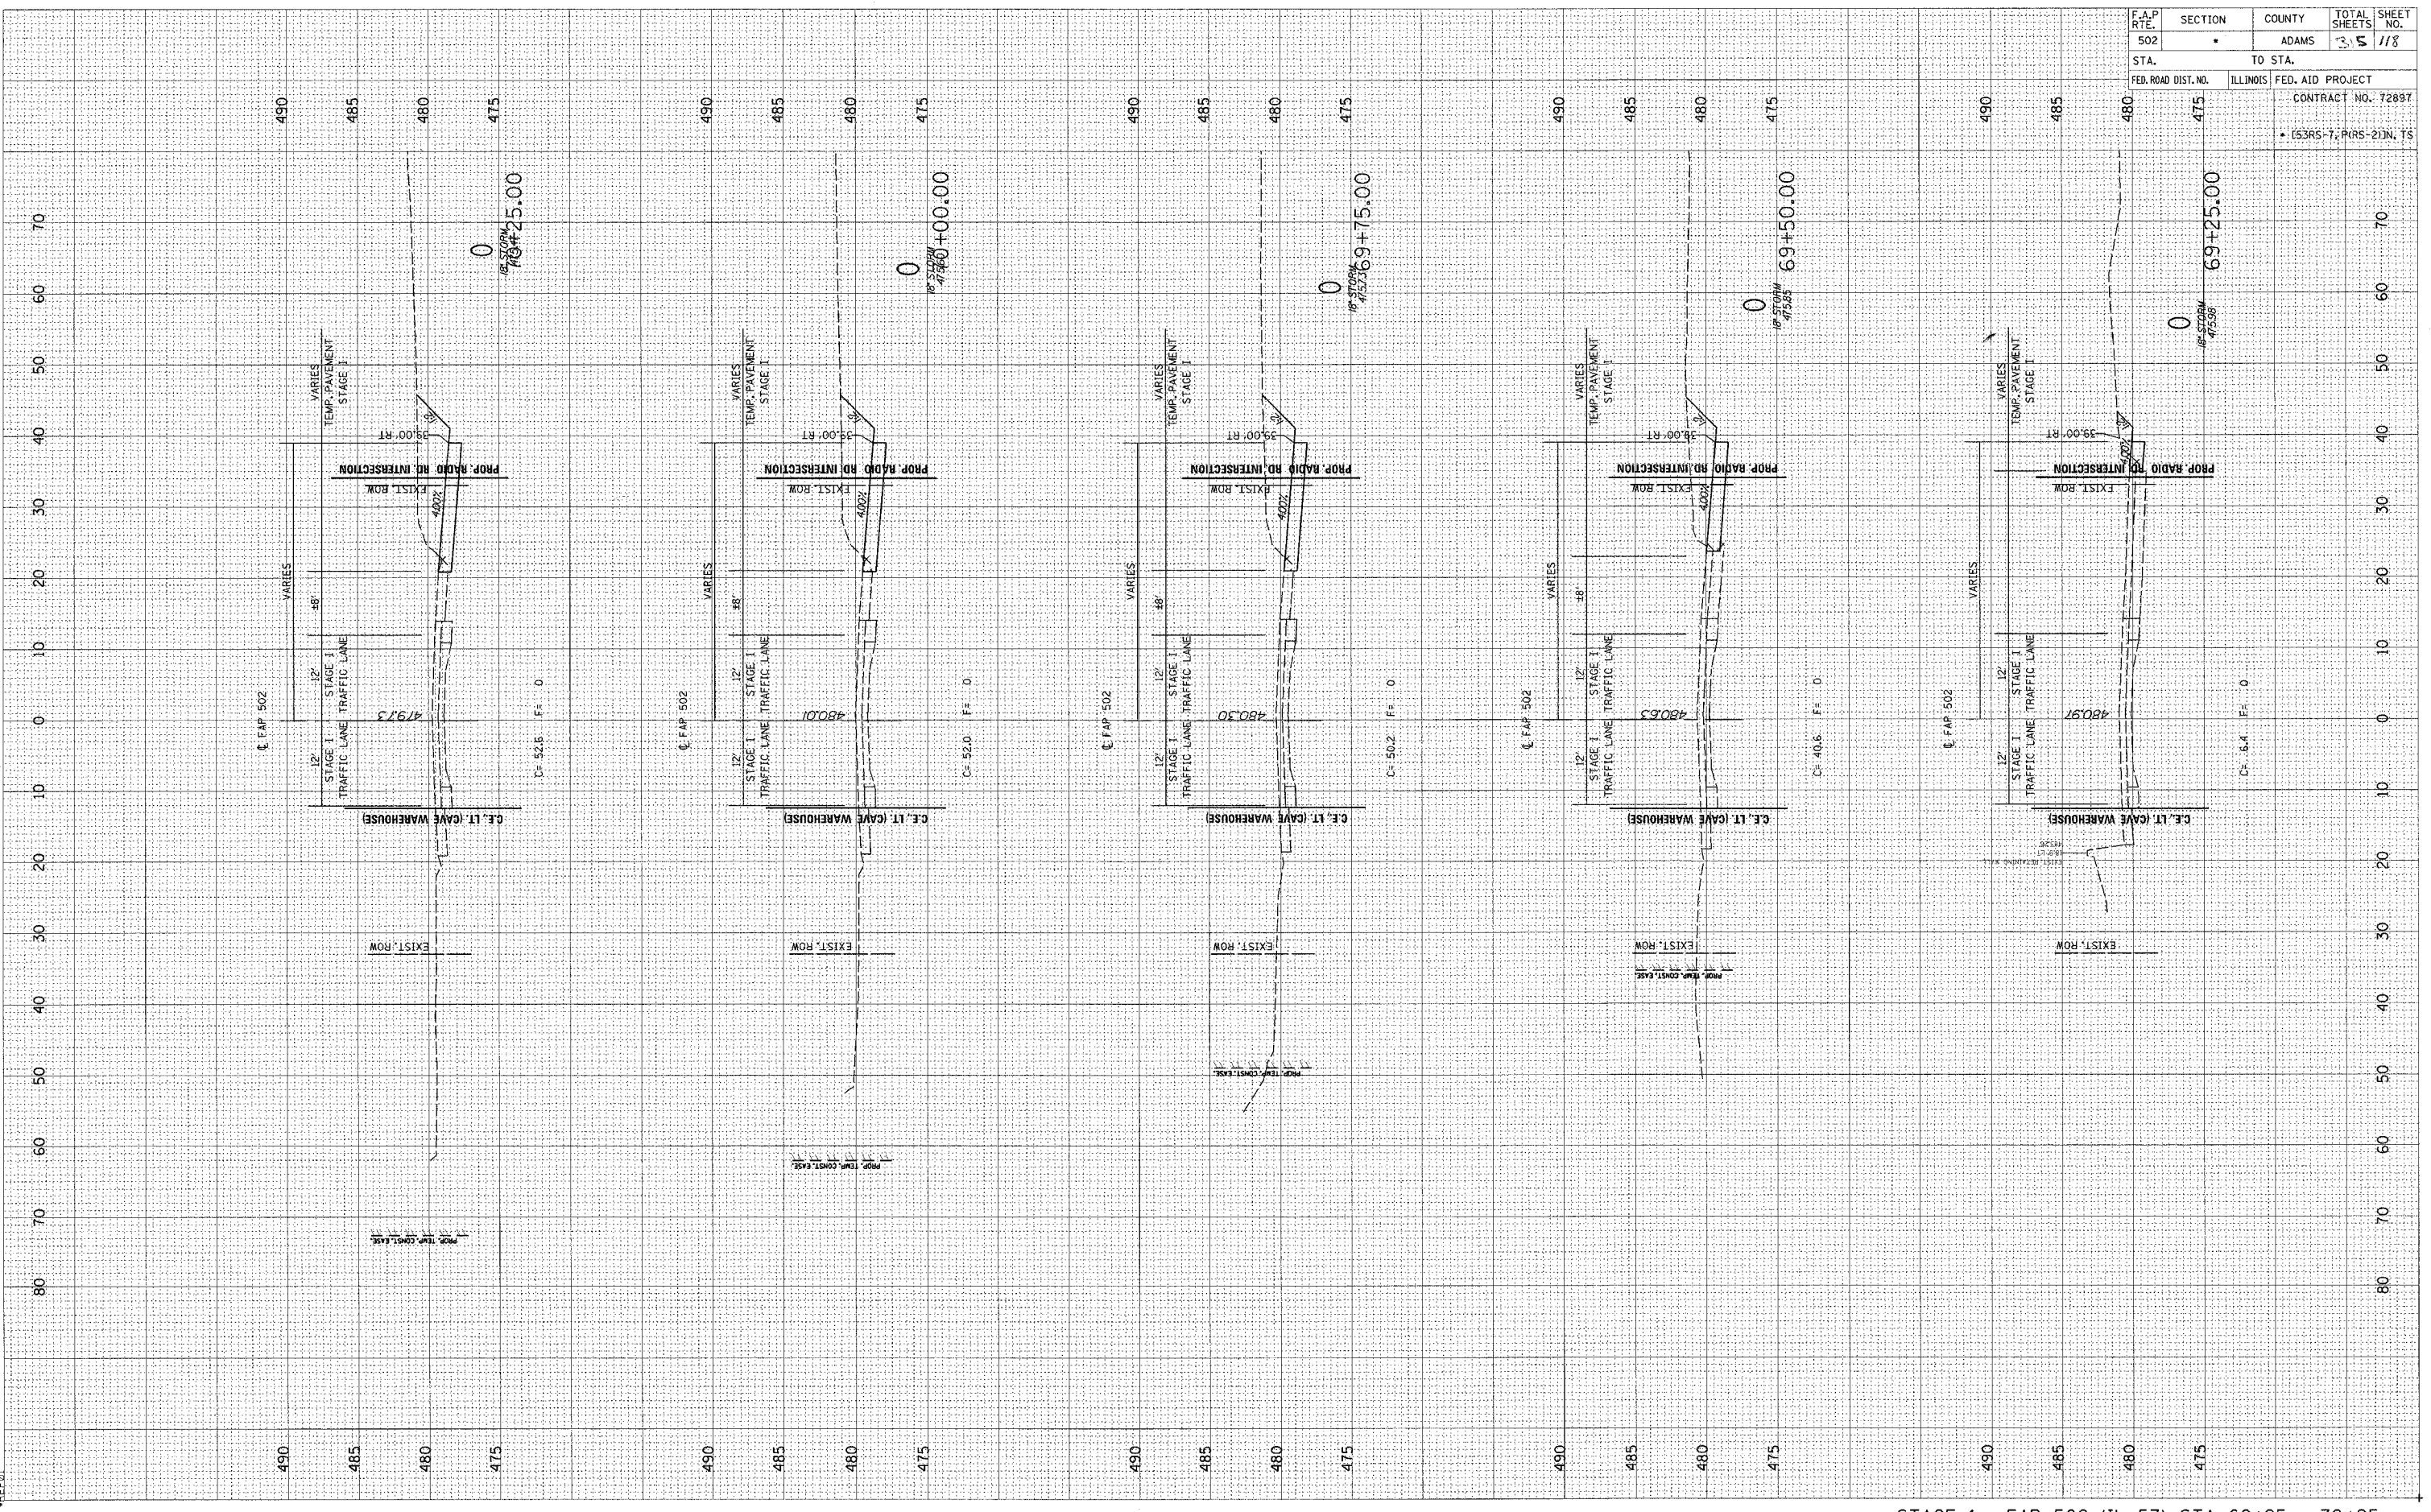

F.A.P. RTE.	SECTION	COUNTY	TOTAL SHEETS	SHEET NO.
502		ADAMS	35	118
STA.	TO STA.			
	ILLINOIS FED. AID PROJECT			
CONTRACT NO. 72897				
• (53RS-7, PORS-2)N, TS				